
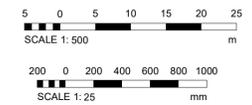



Do not scale this drawing.
 Architects are to be notified of any discrepancies.
 Contractors must check all dimensions on site.
 This drawing is subject to copyright laws and is for use on this project only.
 This drawing is to be used solely for the information as titled only.
 For other information refer to the latest revision of any cross referenced drawings.
 To be read in conjunction with relevant design standards/protocols.

This is a colour drawing. In order to ensure any subsequent reproduction is viewed correctly it should be printed in full colour.

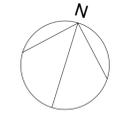


KEY

- RETAINING WALL BY DEVELOPER
- EXTERNAL WALL TO MATCH RETAINING WALL BY DEVELOPER
- ACOUSTIC FENCE (REFER TO DETAIL)
- 1100mm(H) MINIMUM FROM FINISHED GROUND LEVEL AS PER ADK RAILING TO RETAINING WALL RAL 7024 (ENVIRORAIL FLAT TOP RAILING KIT OR SIMILAR AND APPROVED)

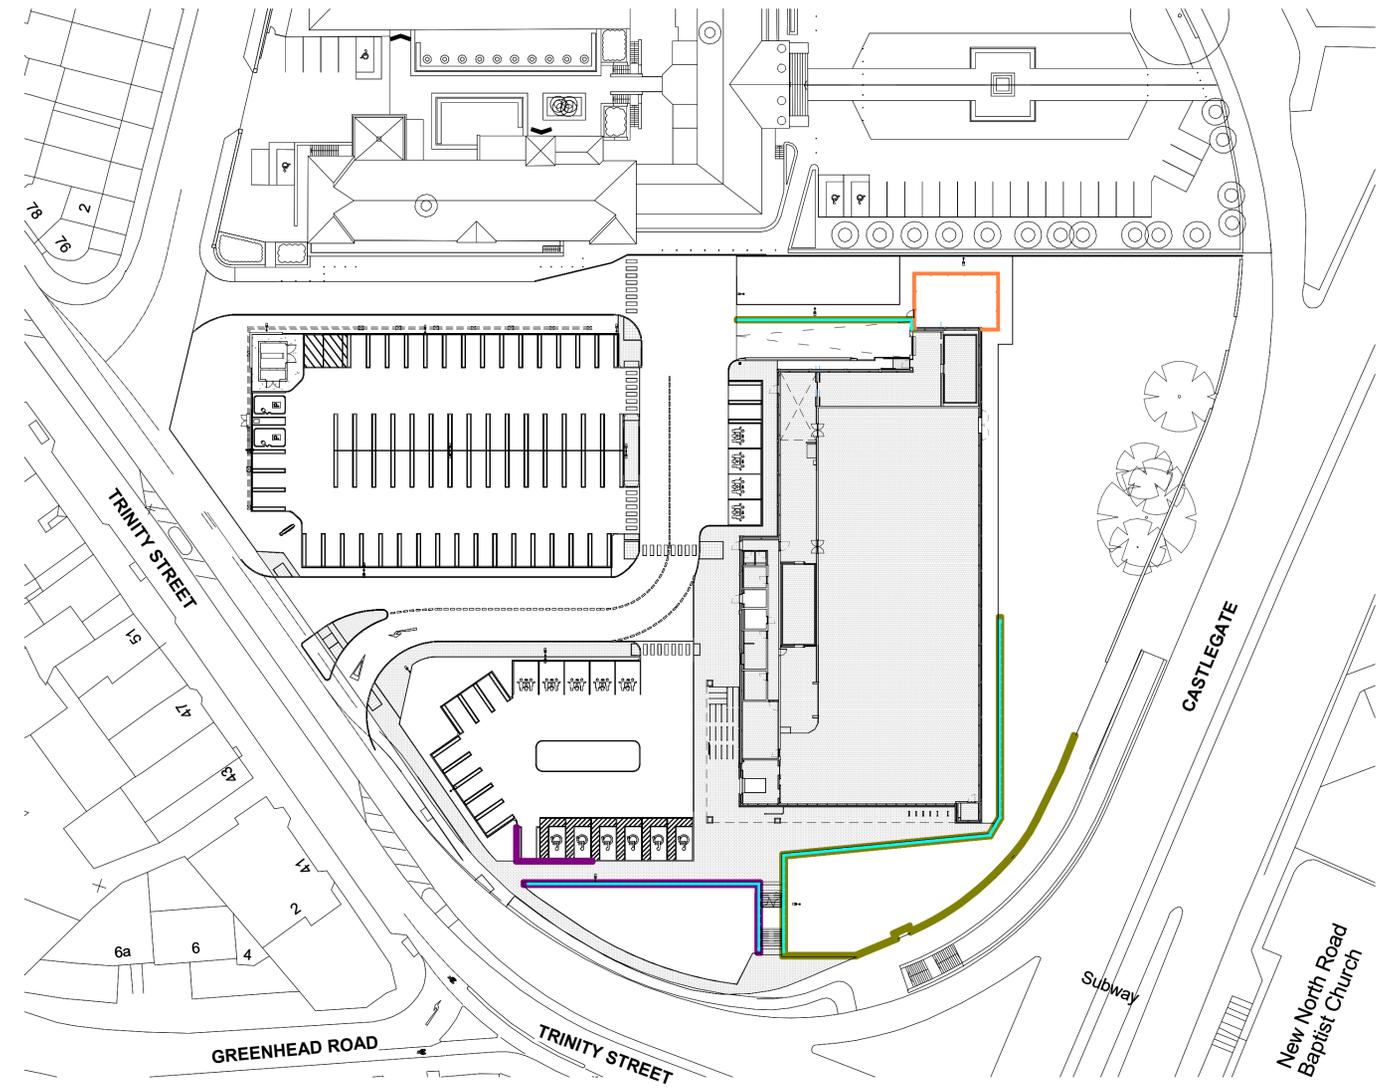

SITE BOUNDARY TREATMENT PLAN
 1 : 500

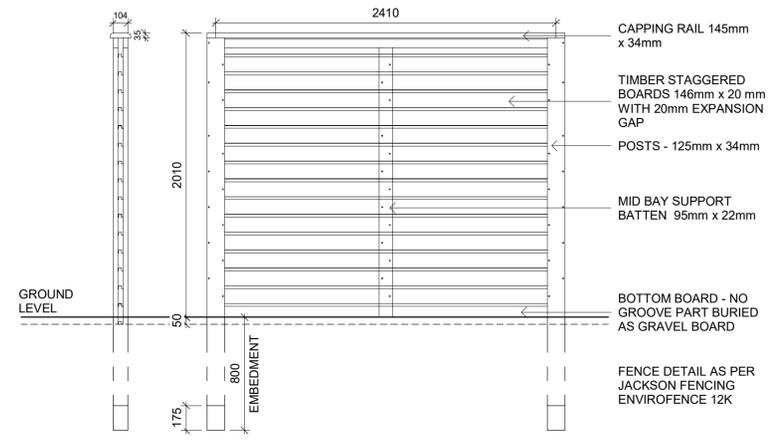

ACOUSTIC FENCE TYPICAL DETAIL
 1 : 25

C1	FIRST ISSUE	17.07.24	BH	NP
Rev	Description	Date	Dm	Ckd

Status
 PLANNING



Floor 2 The Exchange Station Parade Harrogate HG1 1TS
 01423 707 757 admin@smrarchitects.co.uk

Project
 HUDDERSFIELD, PORTLAND STREET



Drawing Title
 SITE BOUNDARY TREATMENT PLAN AND DETAILS.

Proj Ref	Origin	Zone	Level	Type	Role	Num	Status	Rev
7355 - SMR	00	ZZ	DR	A	2007	S4	C1	
SMR Job Ref	Sheet	Scale	Drawn	MS				
7355-00-2007	A1	NOTED						