


- 2 BITUMINOUS LAYER CAR AND LIGHT VEHICLE CAR PARK PER LIDL SPECIFICATION
- 3 BITUMINOUS LAYER ACCESS ROAD AND HGV LOCATIONS PER LIDL SPECIFICATION
- FOOTWAY SMA IN LINE WITH LIDL SPECIFICATION TO ENGINEERS SPECIFICATION
- 200 x 100mm DARK GREY/ANTHRACITE CONCRETE BLOCK WITH PENCIL EDGE - STRETCHER BOND TO FRONT OF STORE PATHS PER LIDL SPECIFICATION
- REINFORCED CONCRETE TO DELIVERY DOCK RAMP & PLANT ZONE BRUSHED FINISH. TO ENGINEERS SPECIFICATION
- 400 x 400mm BUFF TACTILE PAVING PER LIDL SPECIFICATION
- SOFT LANDSCAPING TO LANDSCAPE ARCHITECTS DESIGN
- GREEN THERMOPLASTIC PAINT PER LIDL SPECIFICATION EVC PARKING BAY
- PAINT - YELLOW LINING DISABLED PARKING BAY
- PAINT - WHITE LINING STANDARD/PARENT AND CHILD PARKING BAY

Architects are to be notified of any discrepancies. Contractors must check all dimensions on site. This drawing is subject to copyright laws and is for use on this project only. This drawing is to be used solely for the information as titled only. For other information refer to the latest revision of any cross referenced drawings. To be read in conjunction with relevant design standards/protocols

This is a colour drawing. In order to ensure any subsequent reproduction is viewed correctly it should be printed in full colour.

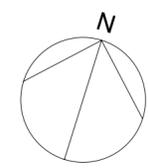

SITE AREA	
<span style="color: red; font-weight: bold;">—</span>	PLANNING APPLICATION BOUNDARY
<span style="color: blue; font-weight: bold;">—</span>	BOUNDARY OF FUTURE RETAIL DEVELOPMENT / DEVELOPER PLATFORM

Rev	Description	Date	Drn	Ckd
C2	PLANNING ISSUE UPDATE	17.07.24	BH	NP
C1	ISSUED AS PART OF S73 APPLICATION	16.05.24	MN	NP
P3	PLANNING ISSUE	29.07.20	SM	JM
P2	MINOR UPDATES FOLLOWING CLIENT COMMENT	27.07.20	SM	JM
P1	PLANNING ISSUE - FOR REVIEW	24.07.20	SM	CDG

Status

PLANNING



SMALLEY MARSEY RISPIN

ARCHITECTS

Floor 2 The Exchange Station Parade Harrogate HG1 1TS  
01423 707 757 admin@smrarchitects.co.uk

Project

Huddersfield, Portland Street

Client



Drawing Title

PROPOSED EXTERNAL WORKS.

Proj Ref	Origin	Zone	Level	Type	Role	Num	Status	Rev
7355 - SMR - 00 - ZZ - DR - A - 2004 - A4 - C2								

SMR Job Ref	Sheet	Scale	Drawn
7355-00-2004	A2	NOTED	MS

**PROPOSED EXTERNAL WORKS PLAN**  
1 : 500