


FRONT ELEVATION (SOUTH EAST)

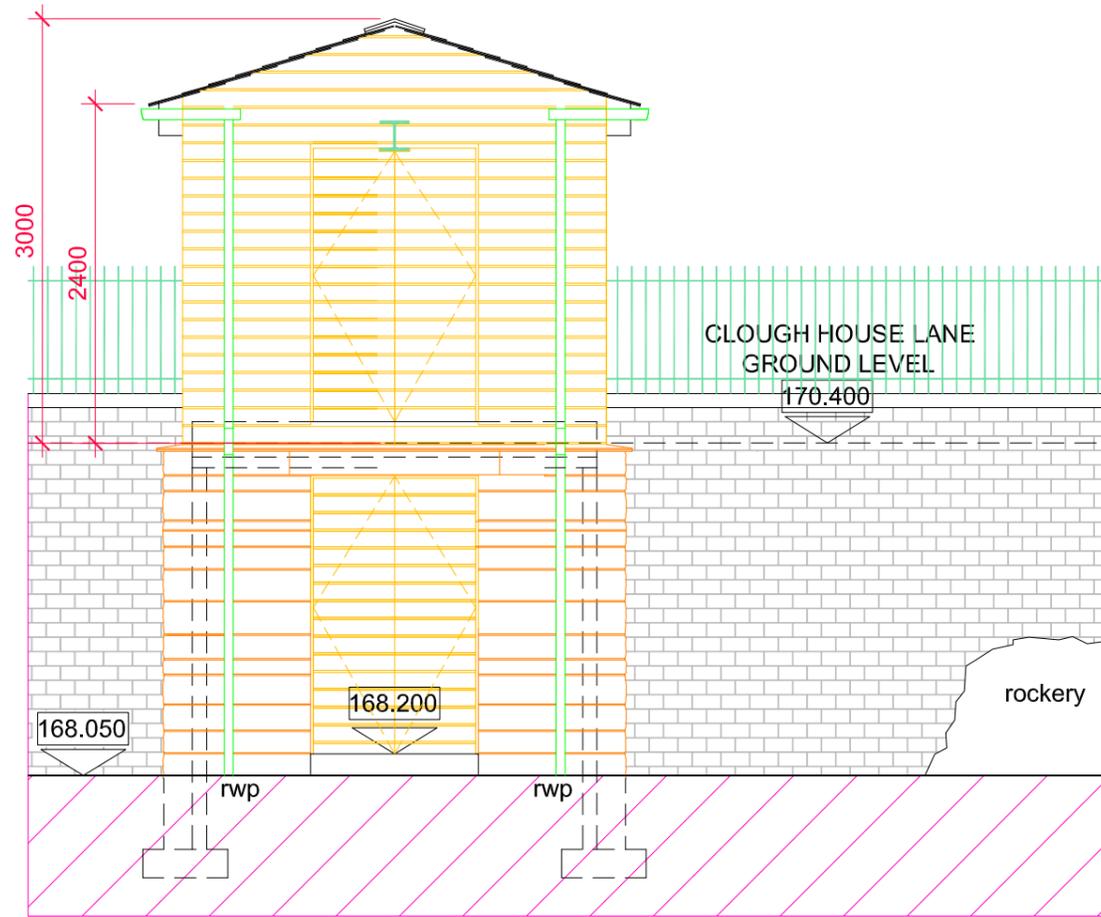

REAR ELEVATION (NORTH WEST)

**NOTES:**

ROOF:  
artificial grey slate

WALLS:  
horizontal shiplap boarding to upper level  
reclaimed random stone to lower level

WINDOW FRAMES:  
iroko timber with matching beads - 6mm clear safety glazing

RAINWATER GOODS:  
black upvc

FASCIA BOARDS:  
iroko timber to match window frames

A amended in accordance 6.2.25 PMcG with planning requirements

**PLANNING APPLICATION**

rev	description	date	
drawn	Paul McGuire	19/08/24	

Paul McGuire MCIAT. ACIOB.  
Chartered Architectural Technologist  
46 Riley Park Kirkburton Huddersfield HD80SA  
T. +44 (0)1484 602893 M. 07960 303343  
E. info@pmcg-archtech.co.uk  
Web. www.pmcg-archtech.co.uk



**Mr. P. & Mrs. E. ARMITAGE**

project  
PROPOSED GARAGE WITH WORKSHOP UNDER

address  
CLOUGH HOUSE LODGE  
CLOUGH HOUSE LANE SCISSETT HD8 9LE

drawing title  
ELEVATIONS AS PROPOSED  
(SHEET 1 OF 2)

1:50 @ A3	prefix 2024.05	drawing No (PEA) PD02	rev A
-----------	-------------------	--------------------------	----------