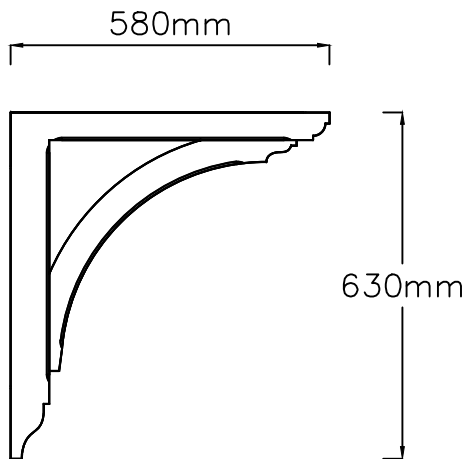
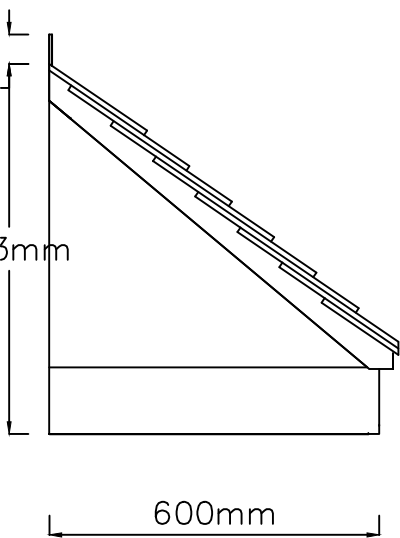
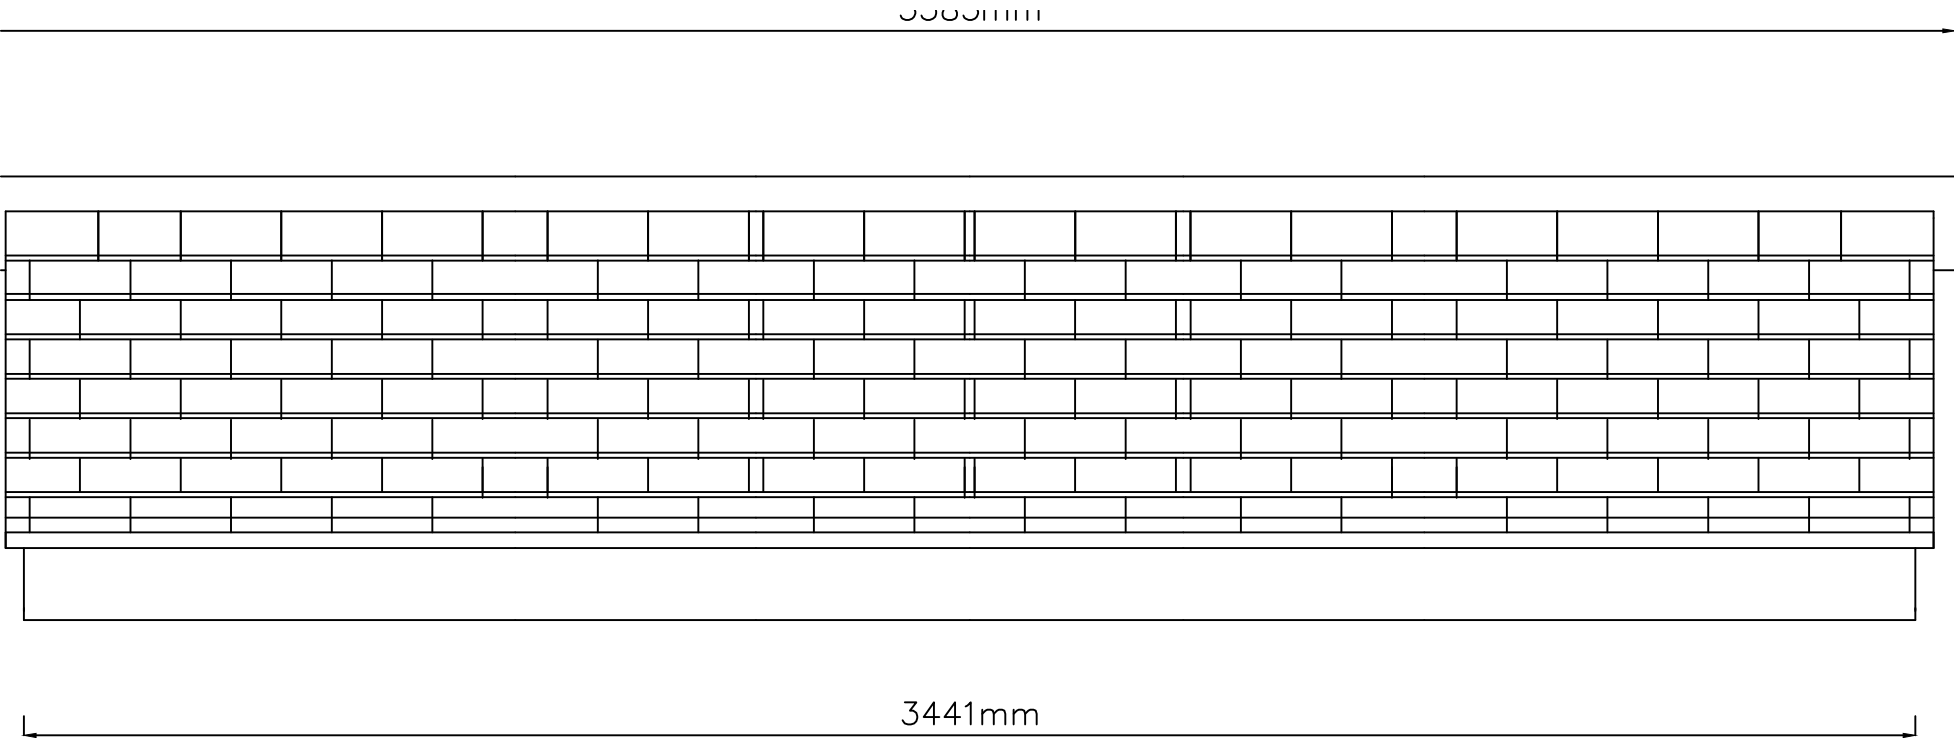


ORIGIN	Rev	Date	Name	Description					
	3rd Angle Projection			TJS Joinery Services Ltd					
	General Tolerances (UOS)			Title:					TJS
	Machining		Fabrication	Tile effect lean to door canopy					
	Up to 300 +/- 0.25		Up to 300 +/- 1.5	Front/Side Elevation					
	Over 300 +/- 0.5		Over 300 +/- 2.5	Drawn	Date	Scale	Project	Drawing No.	
	Angles +/- 0.25°		Angles +/- 1.5°	GHolmes	11/9/2021	NONE	General	GH_EDC_3.6 ©	