
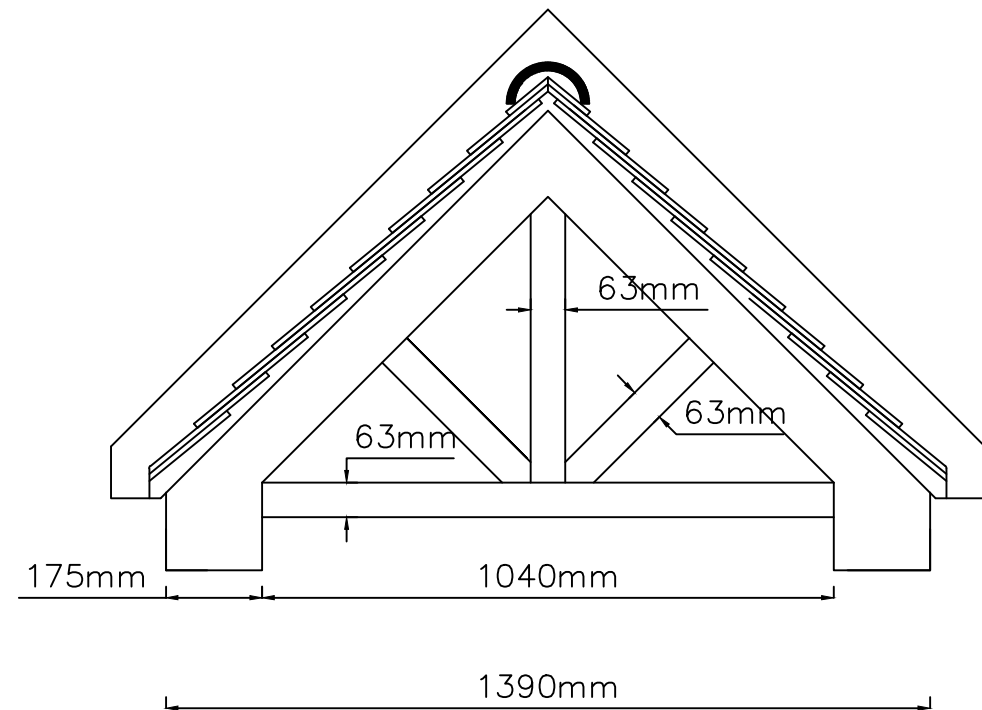


DO NOT SCALE – IF IN DOUBT ASK

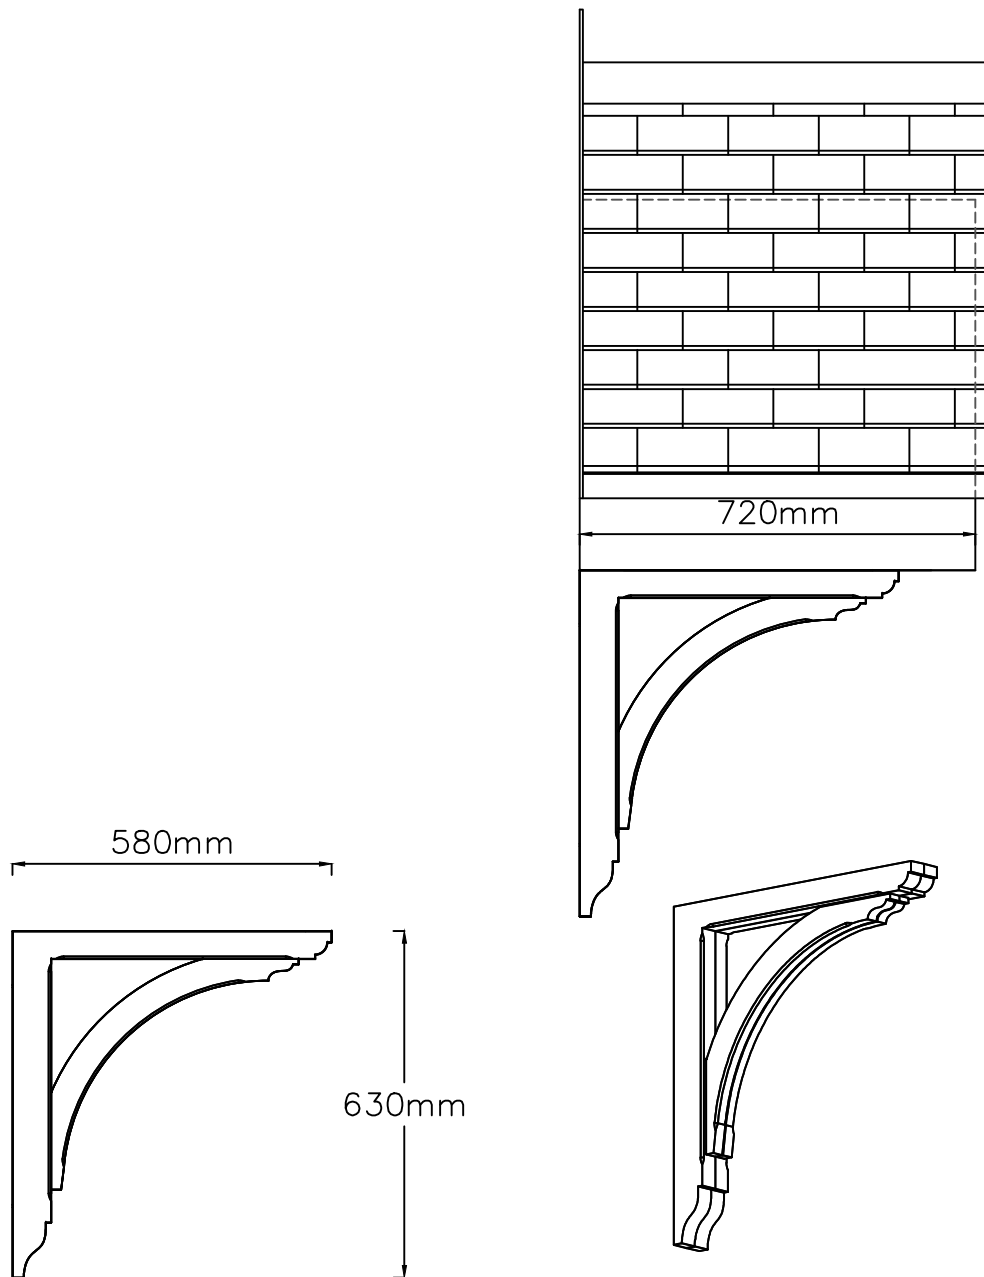

Rev	Date	Name	Description				
3rd Angle Projection			A1				
General Tolerances (UOS)			Title:				
Machining	Fabrication		The Devon Door Canopy				
Up to 300	Up to 300		Tile Effect FDL				
+/- 0.25	+/- 1.5		OKI				
Over 300	Over 300		Drawn	Date	Scale	Project	Drawing No.
+/- 0.5	+/- 2.5		Gillian H	14/11/16	None		GH 01/B
Angles	Angles						
+/- 0.25°	+/- 1.5°						