
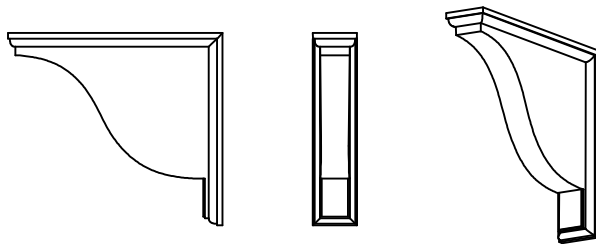


Lead Effect top over white base

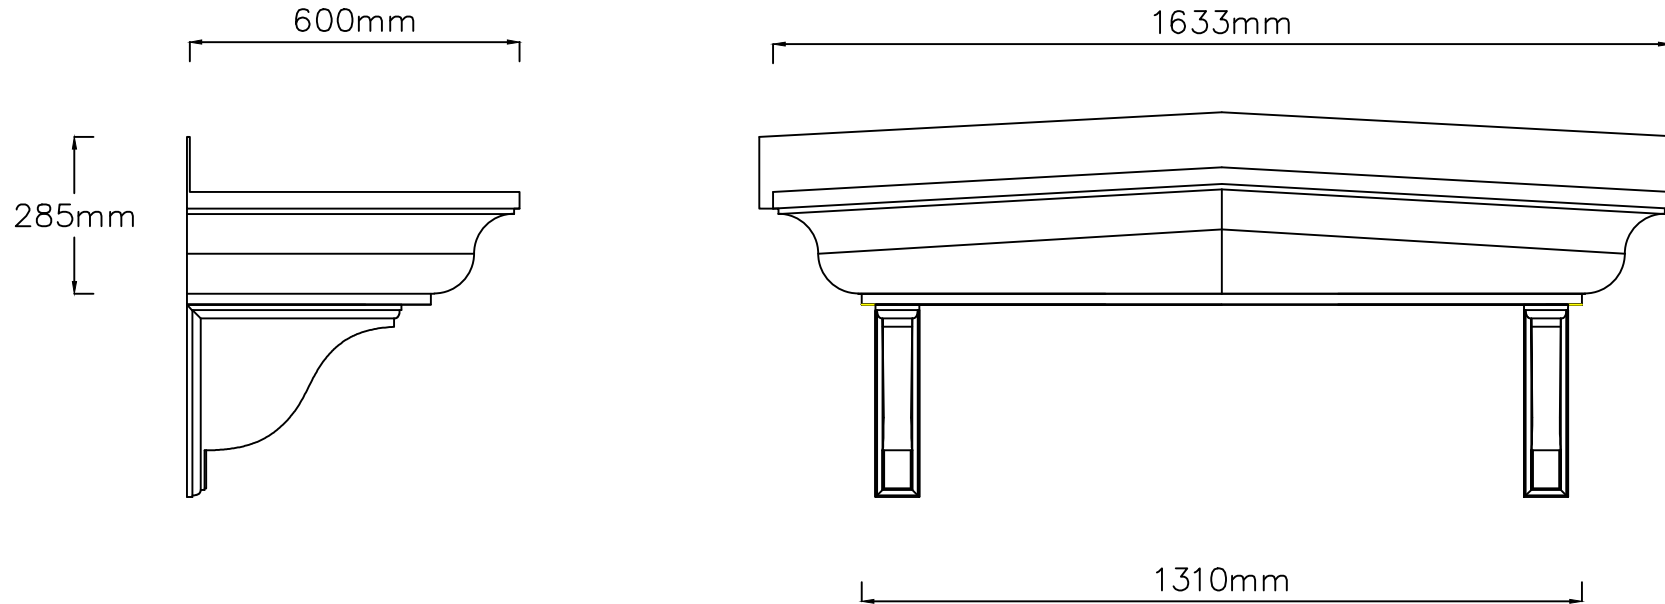

Orac FC01 dentil/Gallows Bracket

Rev	Date	Name	Description					
3rd Angle Projection			TJS Joinery Services Ltd					
General Tolerances (UOS)			Title:					
Machining	Fabrication		The Exeter Door Canopy					
Up to 300	Up to 300		Front/Side Elevation					
+/- 0.25	+/- 1.5		TJS					
Over 300	Over 300		Drawn	Date	Scale	Project	Drawing No.	
+/- 0.5	+/- 2.5		Gillian H	26/08/13	NONE	General	CH_EDC_FC0©	
Angles	Angles							
+/- 0.25°	+/- 1.5°							