

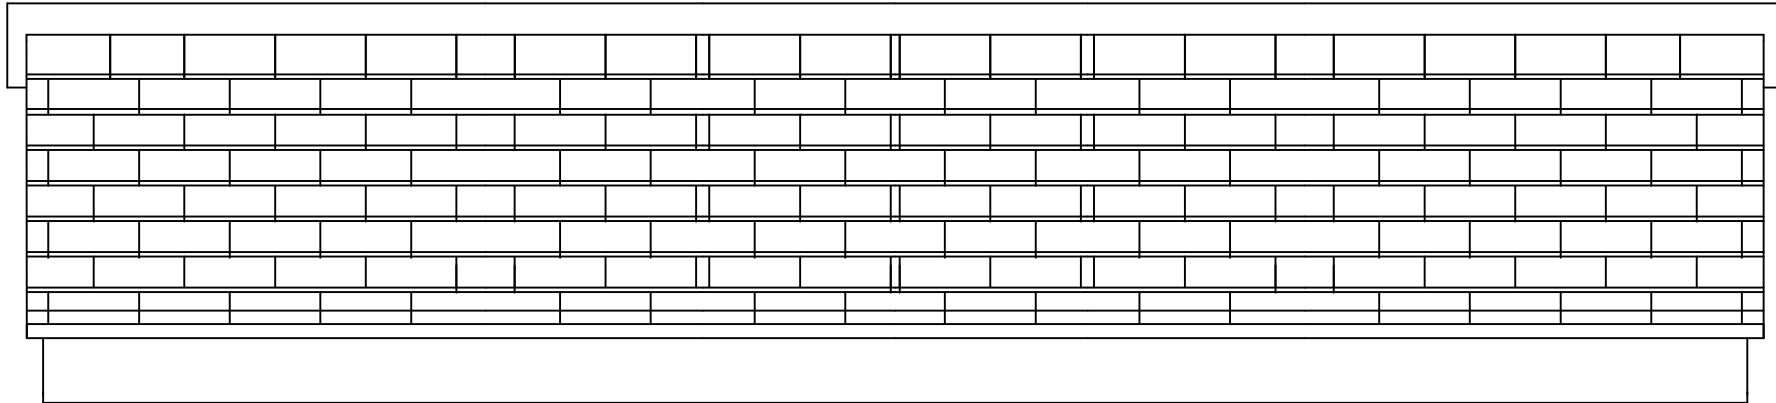
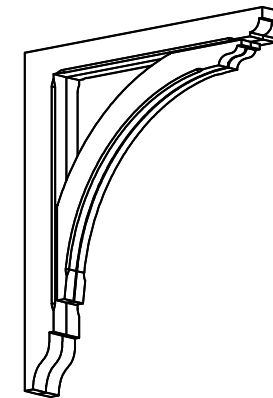
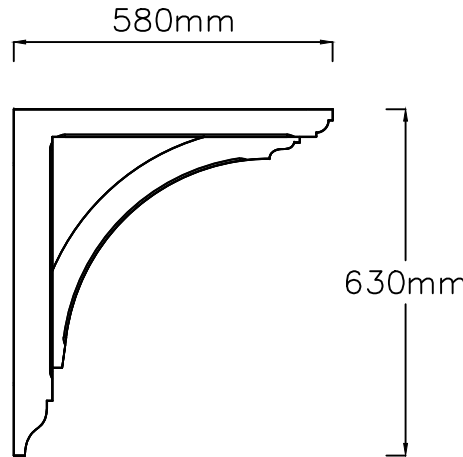


DO NOT SCALE – IF IN DOUBT ASK

3230mm

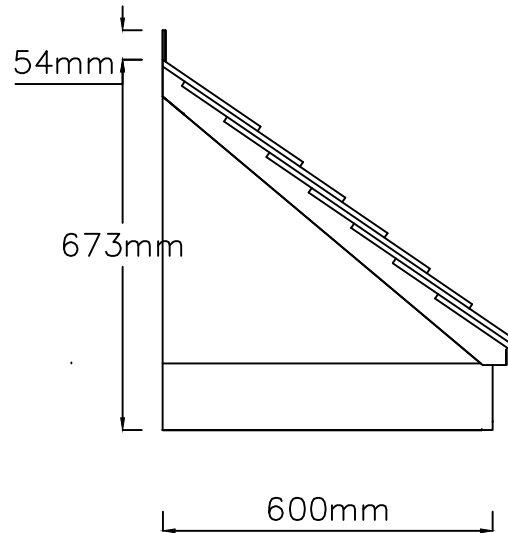

3100mm

 

Rev		Date	Name	Description				
3rd Angle Projection				TJS Joinery Services Ltd				
General Tolerances (UOS)				Title:				TJS
Machining		Fabrication		Tile effect lean to door canopy				
Up to 300		Up to 300		Front/Side Elevation				
± 0.25		± 1.5		Drawn	Date	Scale	Project	Drawing No.
Over 300		Over 300		GH	19/08/09	NONE	General	GH_EDC_3.2
Angles		Angles						
± 0.25°		± 1.5°						

ORIGIN