
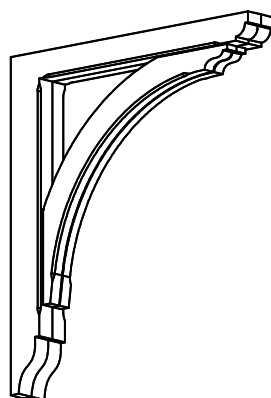
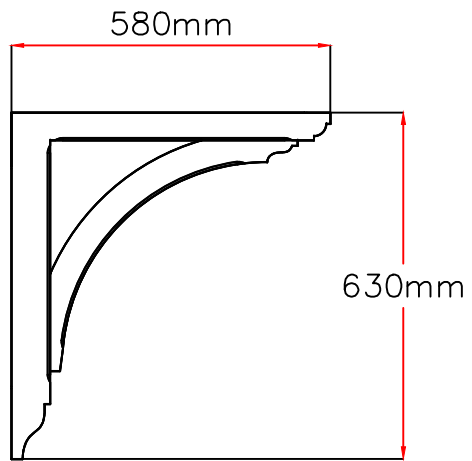
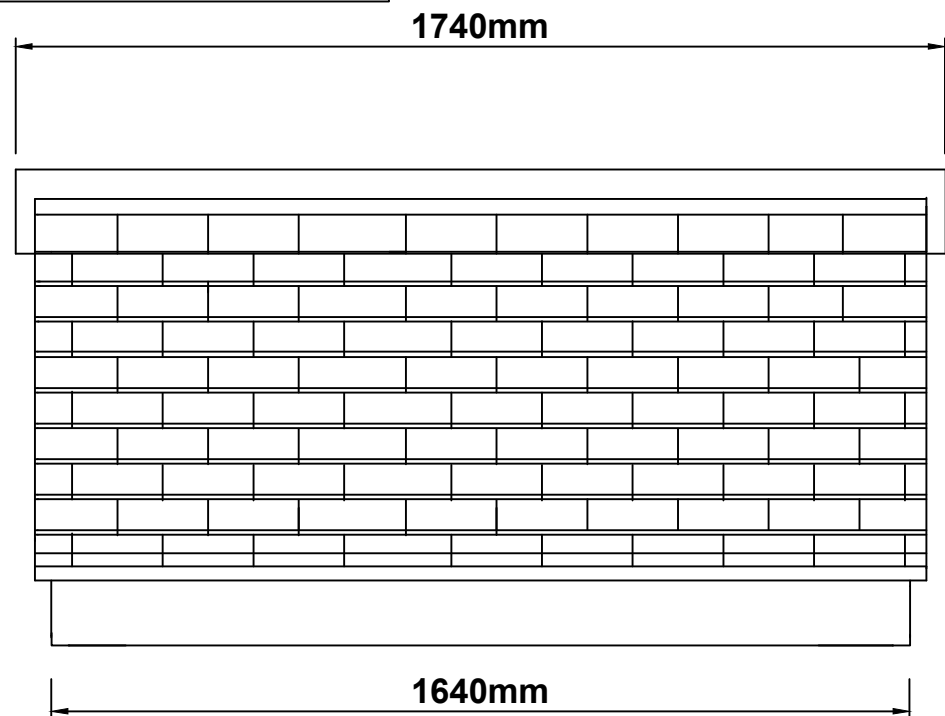


DO NOT SCALE – IF IN DOUBT ASK

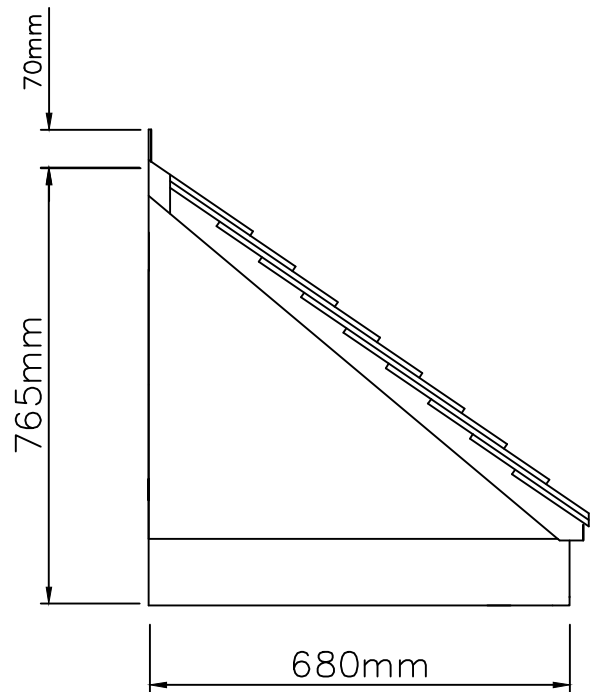

Rev	Date	Name	Description				
3rd Angle Projection			TJS Joinery Services Ltd				
General Tolerances (UOS)			Title:				TJS
Machining	Fabrication		Tile effect lean to door canopy				
Up to 300	Up to 300		Front/Side Elevation				
+/- 0.25	+/- 1.5		Drawn	Date	Scale	Project	Drawing No.
Over 300	Over 300		GH	19/08/09	NONE	General	GH_EDC_35 (P)
+/- 0.5	+/- 2.5						
Angles	Angles						
+/- 0.25°	+/- 1.5°						