


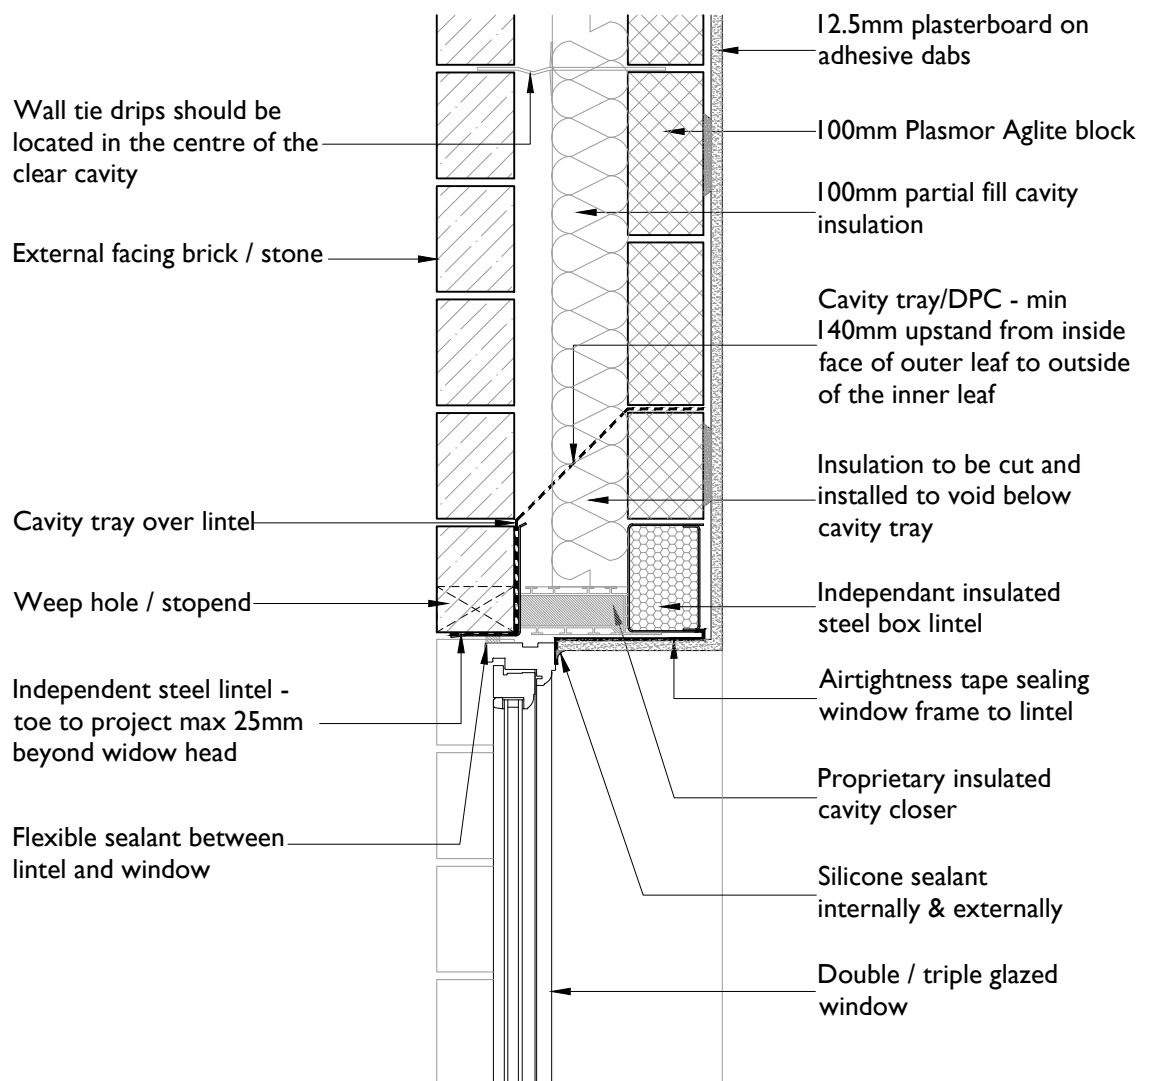

Projected stone cill with weathered upper surface

