


- Sanderson Associates Consulting Engineers ("the consultant"), has not checked or verified, and shall have no liability whatsoever for any inaccuracies which may be attributable to any data, reports, base plan(s) and drawings provided by the client, or purchased by the consultant on the client's behalf, that may have been utilised within this drawing.
- The consultant shall not be liable for the use by any person of any document for any purpose other than that for which the same were provided by the consultant.
- No liability whatsoever is accepted by the consultant for any error or omissions.
- The consultant accepts no liability for any vehicle specification errors within the vehicle track software used and / or it's vehicle libraries.

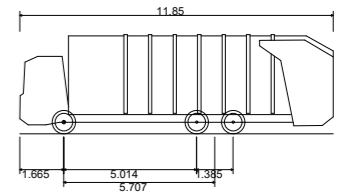

Copy Of Phoenix 2 Duo Recycler (P2-15W with Elite 6x4 chassis)
 Overall Length 11.850m
 Overall Width 2.530m
 Overall Body Height 3.756m
 Min Body Ground Clearance 0.309m
 Track Width 2.530m
 Lock to lock time 4.00s
 Wall to Wall Turning Radius 11.035m

Rev	Amendment	Drawn	Date	Checked



Client
 Orion Homes Ltd

Project Title
 Proposed Residential Development
 Denby Lane, Grange Moor

Drawing Title
 Swept Path Analysis

Scale 1:250	Drawn By SB
Drawing Size A2	Checked By KS
Date Dec 2024	Approved By KS

Drawing Number	Rev
160126-004	