





FRONT ELEVATION

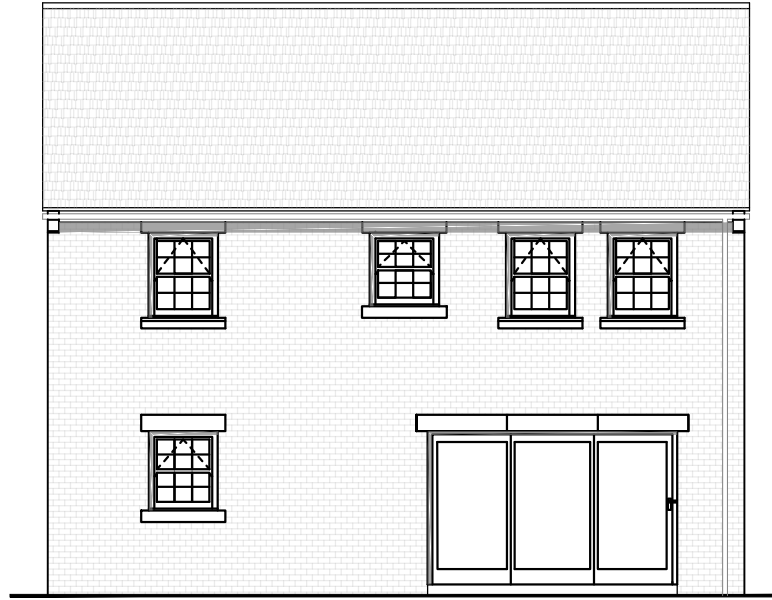


REAR ELEVATION




SIDE ELEVATION

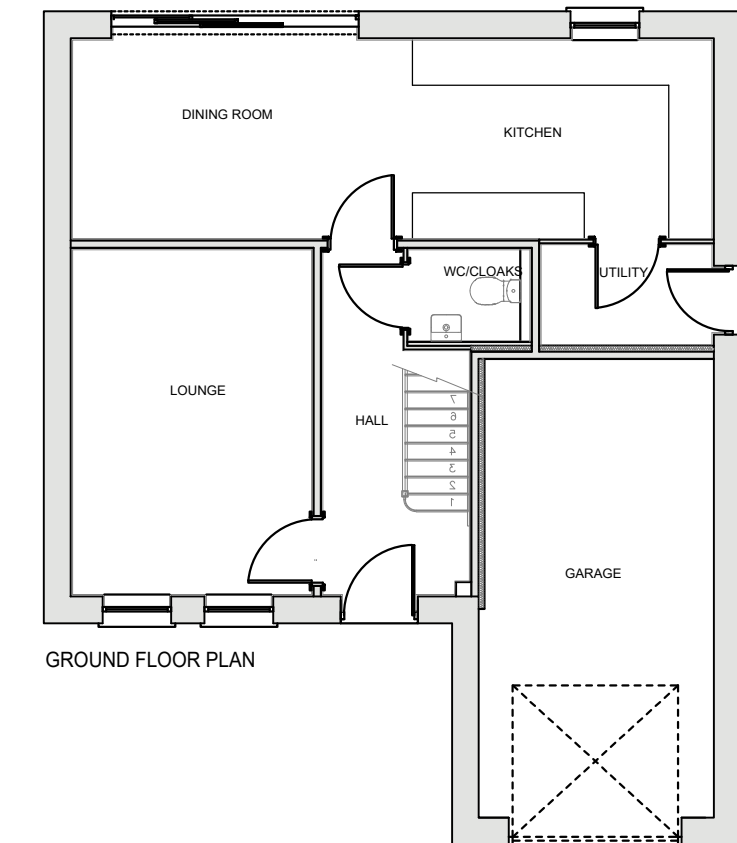

GROUND FLOOR PLAN

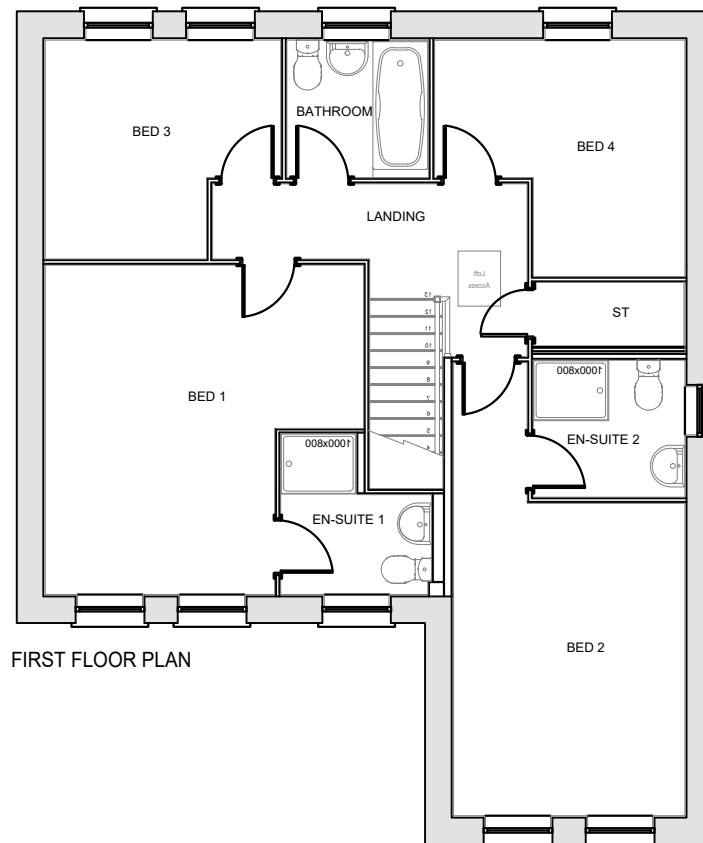

FIRST FLOOR PLAN

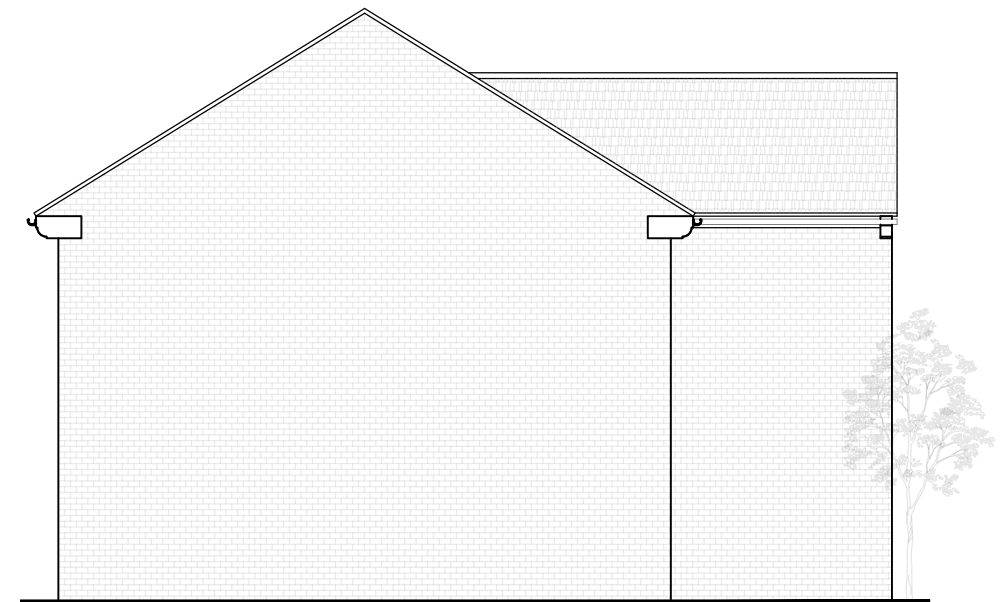

SIDE ELEVATION

Revision notes:			
Rev:	Date:	Notes:	By:
-	-	-	-

Revision notes:			
Rev:	Date:	Notes:	By:
-	-	-	-

Revision notes:			
Rev:	Date:	Notes:	By:
-	-	-	-

Date:	08.11.2024
Scale @ A3:	1:100
Drawn By:	CC

Project:		The Cheltenham - Planning Drawing (OPP)
Drawing Number:	4BDIG-CHE-802	Revision:
Project:		Standard House Type