



# Opus Totem Sign on Pine Street by Car Park

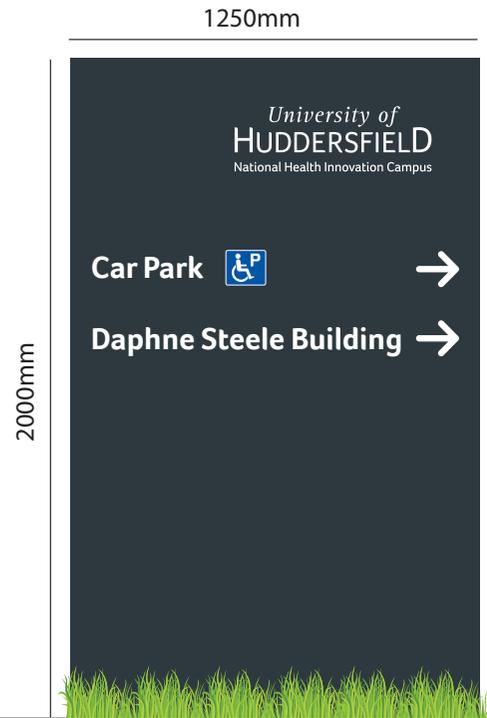

Side 1

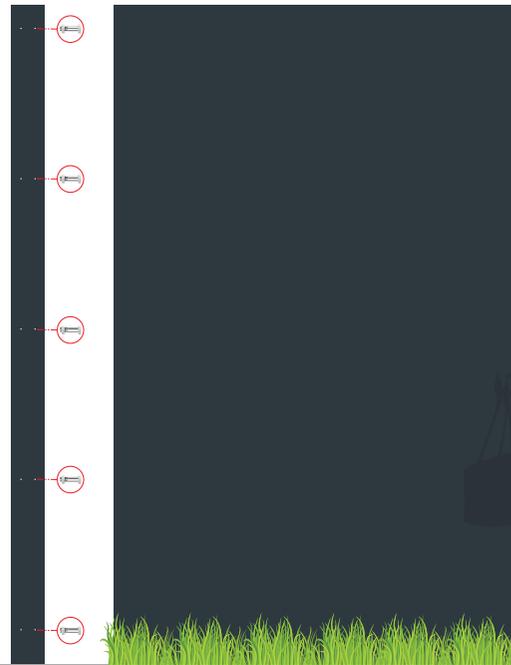

Side 2

**Sign Reference: 2**

**Signage Specification**

**Colours (PMS / CMYK / RAL):**

RAL 7016 - Anthracite grey

White

PMS Reflex Blue

**Material:** Opus Totem

**Material Finish:** TBC

**Quantity:** 1

**Fixings:** N/A

**Production Method:**

Opus totem with double sided plotted graphics

**Additional Notes:**

N/A

**Fitting Required:**  Yes  No

**Fitting Information:**

Pine Street Car Park

**Locations:**

N/A

**Amend**

**Approved**