



# Fingerpost Sign by Southgate

Side 1

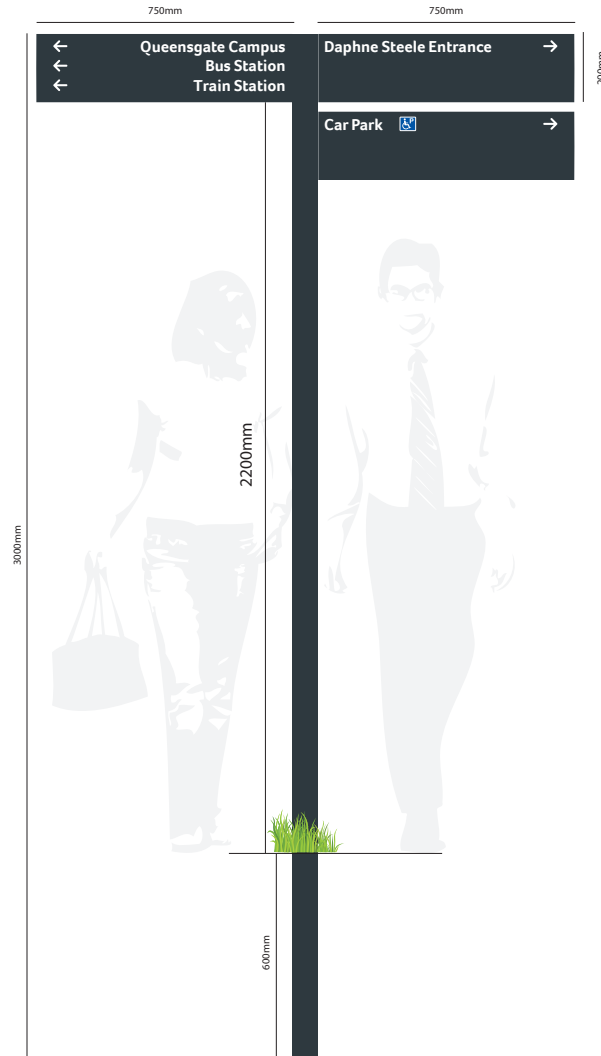

Side 2

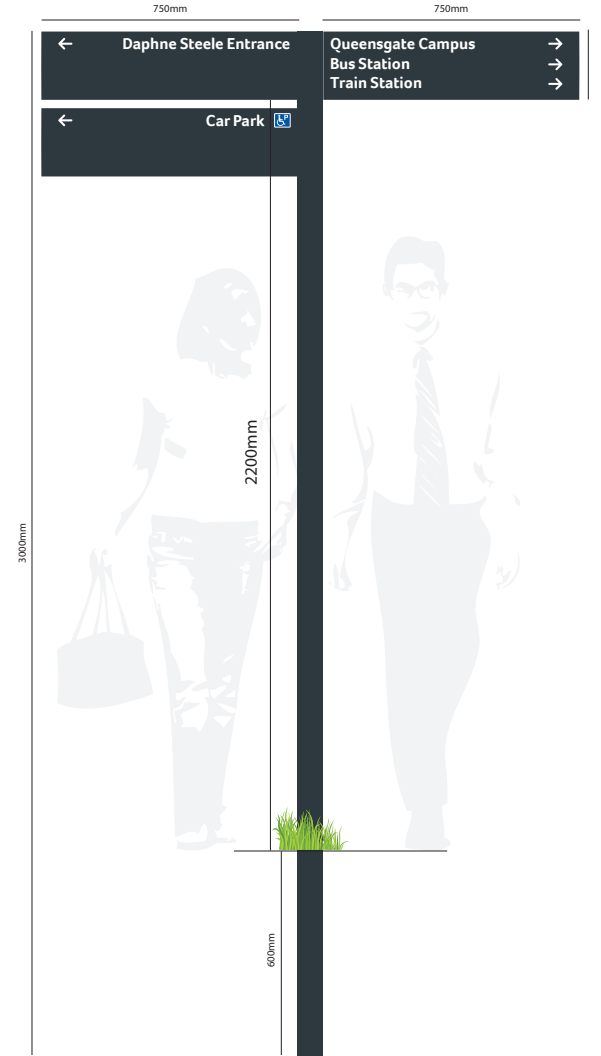

**Sign Reference: 5**

**Signage Specification**

**Colours (PMS / CMYK / RAL):**

RAL 7016 - Anthracite grey

White

PMS Reflex Blue

**Material:** Fingerpost sign

**Material Finish:** TBC

**Quantity:** 1

**Fixings:** N/A

**Production Method:**

Fingerpost sign with 3 x 750mm x 200mm fingers - square end

Signs to have plotted graphics to both faces

**Additional Notes:**

N/A

**Fitting Required:**  Yes  No

**Fitting Information:**

By Southgate

**Locations:**

N/A

**Amend**

**Approved**