



Fingerpost Sign by Carpark

Side 1

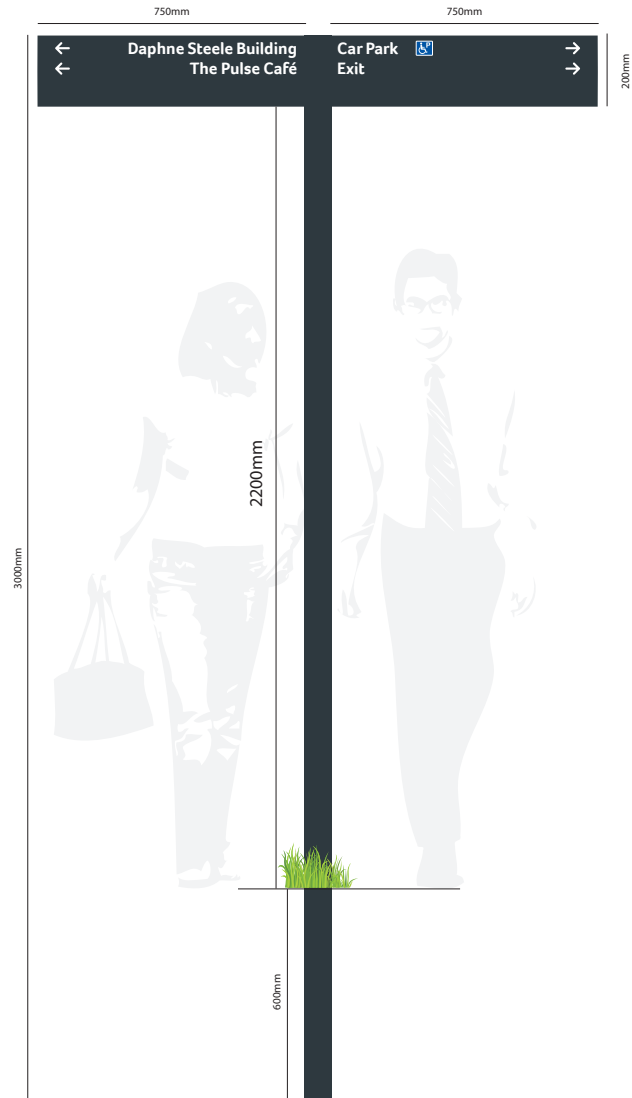

Side 2

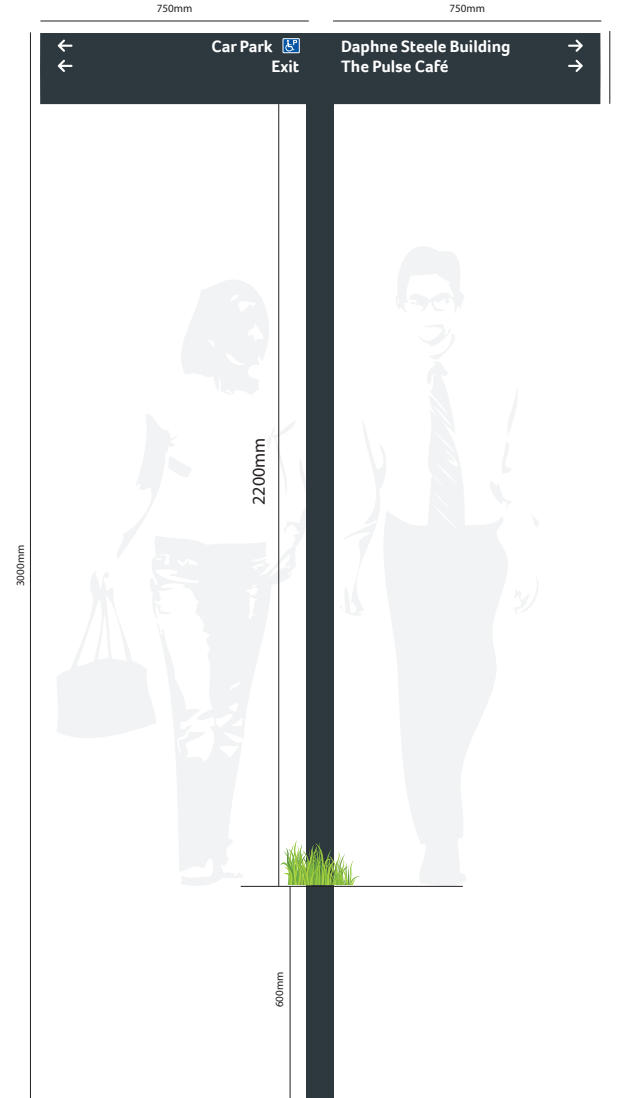

Sign Reference: 6

Signage Specification

Colours (PMS / CMYK / RAL):

RAL 7016 - Anthracite grey

White

PMS Reflex Blue

Material: Fingerpost sign

Material Finish: TBC

Quantity: 1

Fixings: N/A

Production Method:

Fingerpost sign with 2 x 750mm x 200mm fingers - square end

Signs to have plotted graphics to both faces

Additional Notes:

N/A

Fitting Required: Yes No

Fitting Information:

By Southgate

Locations:

N/A

Amend

Approved