



NOTES:
 ALL DIMENSIONS ARE IN MILLIMETRES. DO NOT SCALE, FIGURED DIMENSIONS ONLY TO BE TAKEN FROM THIS DRAWING.

PROPOSED MATERIALS


- ① PROPOSED STONE ROOF TILES TO MATCH EXISTING
- ② PROPOSED uPVC DOUBLE GLAZED DOORS WITH SIDE LIGHT
- ③ PROPOSED WHITE uPVC DOUBLE GLAZED WINDOWS TO MATCH EXISTING
- ④ PROPOSED YORKSHIRE STONE TO MATCH EXISTING
- ⑤ PROPOSED VELUX ROOFLIGHTS
- ⑥ PROPOSED COMPOSITE DOOR
- ⑦ PROPOSED RAINWATER GOODS TO MATCH EXISTING
- ⑧ PROPOSED LIGHT BROWN RENDER TO MATCH ADJACENT DWELLING

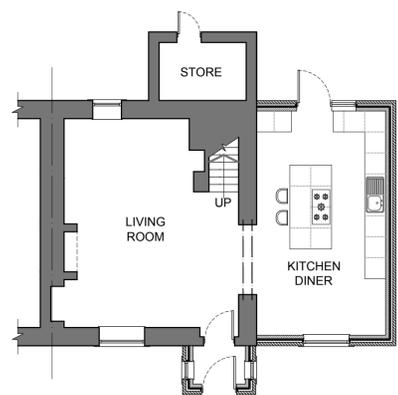


PROPOSED GROUND FLOOR PLAN
 SCALE - 1:100

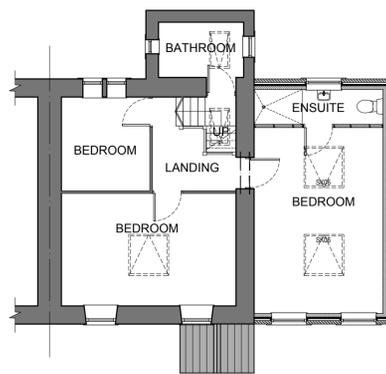

PROPOSED FIRST FLOOR PLAN
 SCALE - 1:100

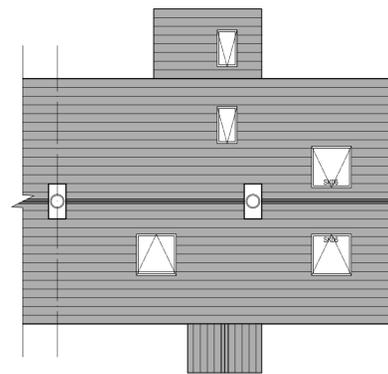


PROPOSED ROOF PLAN
 SCALE - 1:100

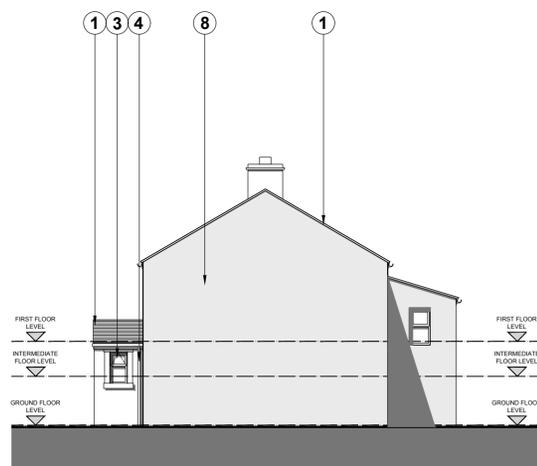


PROPOSED NORTH ELEVATION
 SCALE - 1:50



PROPOSED EAST ELEVATION
 SCALE - 1:100

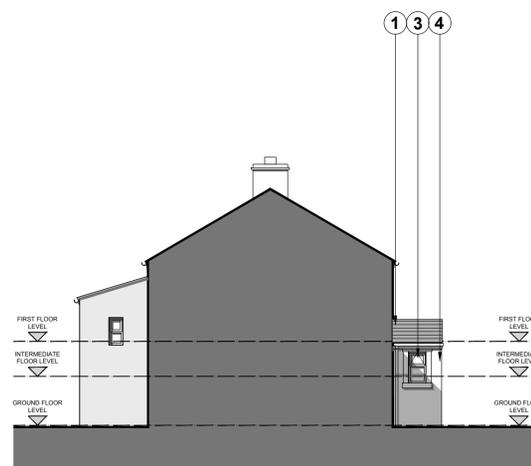


PROPOSED SOUTH ELEVATION
 SCALE - 1:100

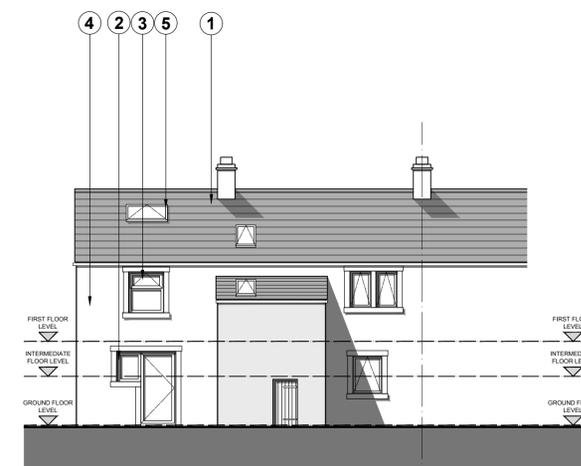



PROPOSED WEST ELEVATION
 SCALE - 1:100



PROPOSED SITE PLAN
 SCALE - 1:200

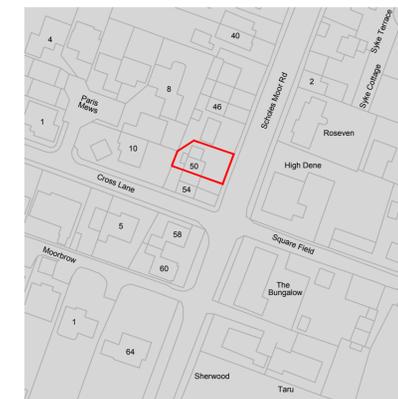

LOCATION PLAN
 SCALE - 1:1250

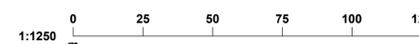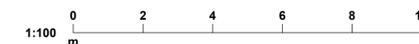

002 - PROPOSED PLANS & ELEVATIONS

A	MW	SITE PLAN TITLE UPDATED	07.09.24
Rev	By	PLANNING	Date
PROJECT			
JACK COOPER 50 SCHOLES MOOR ROAD SCHOLES, HOLMFIRTH HD9 1SJ			
DRAWING TITLE			
PROPOSED PLANS & ELEVATIONS PLANNING APPLICATION			
DATE	SCALE	SIZE	DRAWN
SEP 2024	AS SHOWN	A1	MW
DRAWING NUMBER			
2024-04-002		CHECKED	REVISION
		MW	A

DRAWING NUMBER
2024-04-002