







Front Elevation

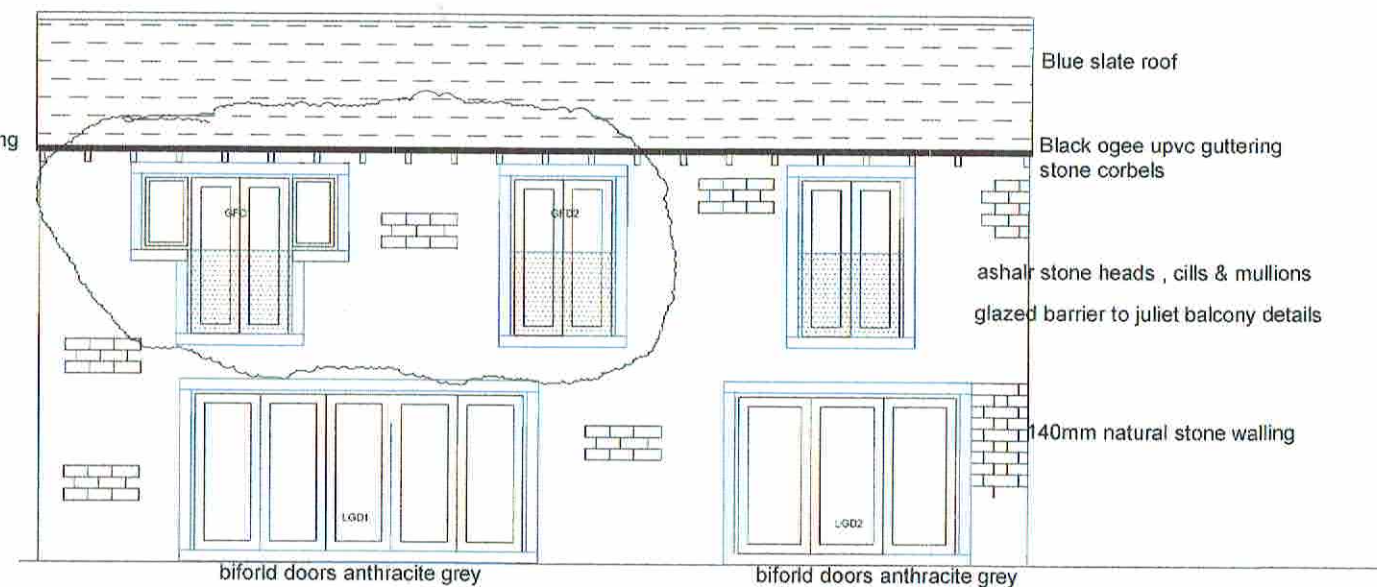

Rear Elevation

DOOR & WINDOW SIZE SCHEDULE			
REF	WIDTH	HEIGHT	M2
LGD1	4.410m	2.100m	9.261m ²
LGD2	3.050m	2.100m	6.405m ²
LGD3	0.600m	0.750m	0.450m ²
GFD1	2.560m	2.100m	5.416m ²
GFW01	1.350m	0.750m	1.035m ²
GFD2	1.380m	2.100m	2.898m ²
GFW02	0.900m	0.750m	0.675m ²
GFD3	1.600m	2.100m	3.360m ²
GFW03	0.600m	0.750m	0.450m ²
GFW04	0.600m	0.750m	0.450m ²
TOTAL			30.717m ²

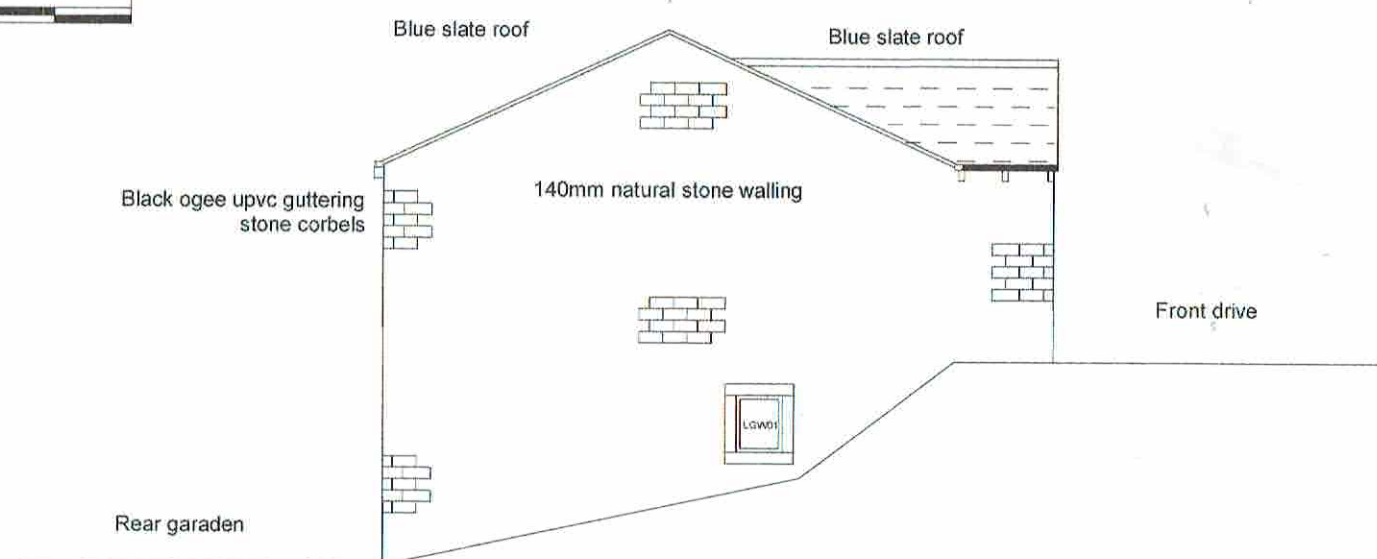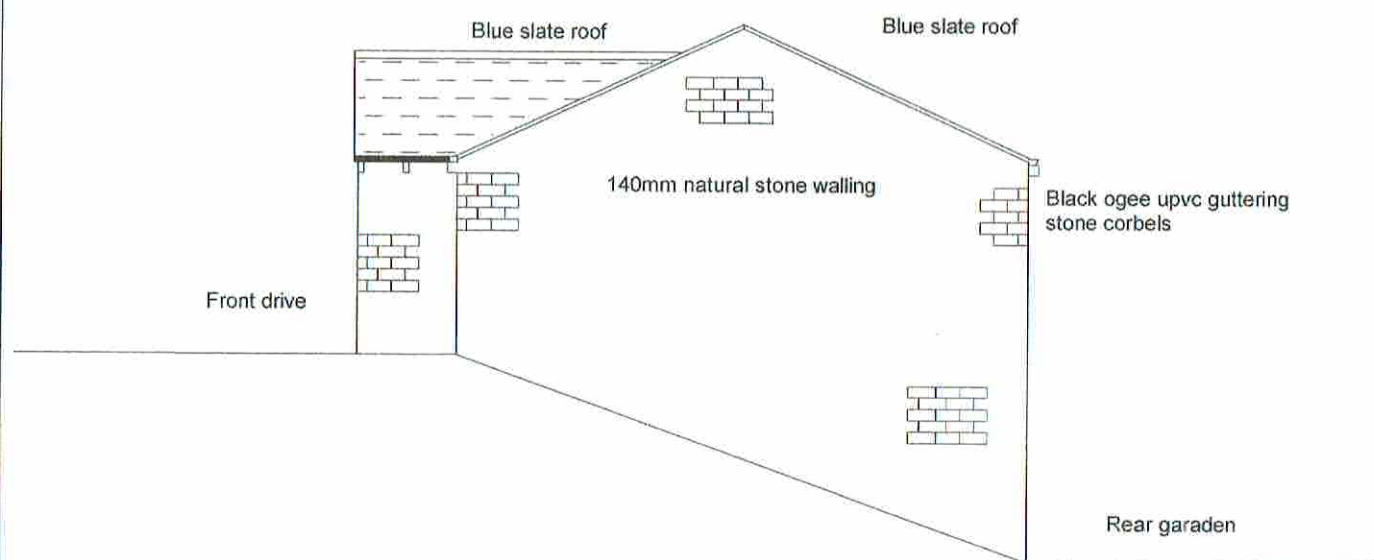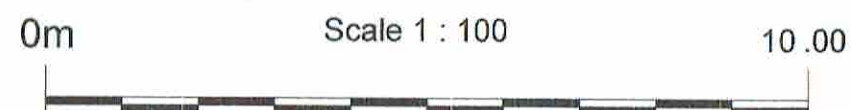

Revision B
Car park area over lower floor changed to accommodation. Upper floor plan changed
Revision A
Floor levels altered
Existing lower house ridge level altered
Roof pitch now 25 degrees

Elevations to Proposed Dwelling			
Grounds of 42a Station Road			
Fenay Bridge			
HD8 0AD			
Date	August 24	Dwg no	Scale
Dwn By		BR 01 B	A3 - 1:100