


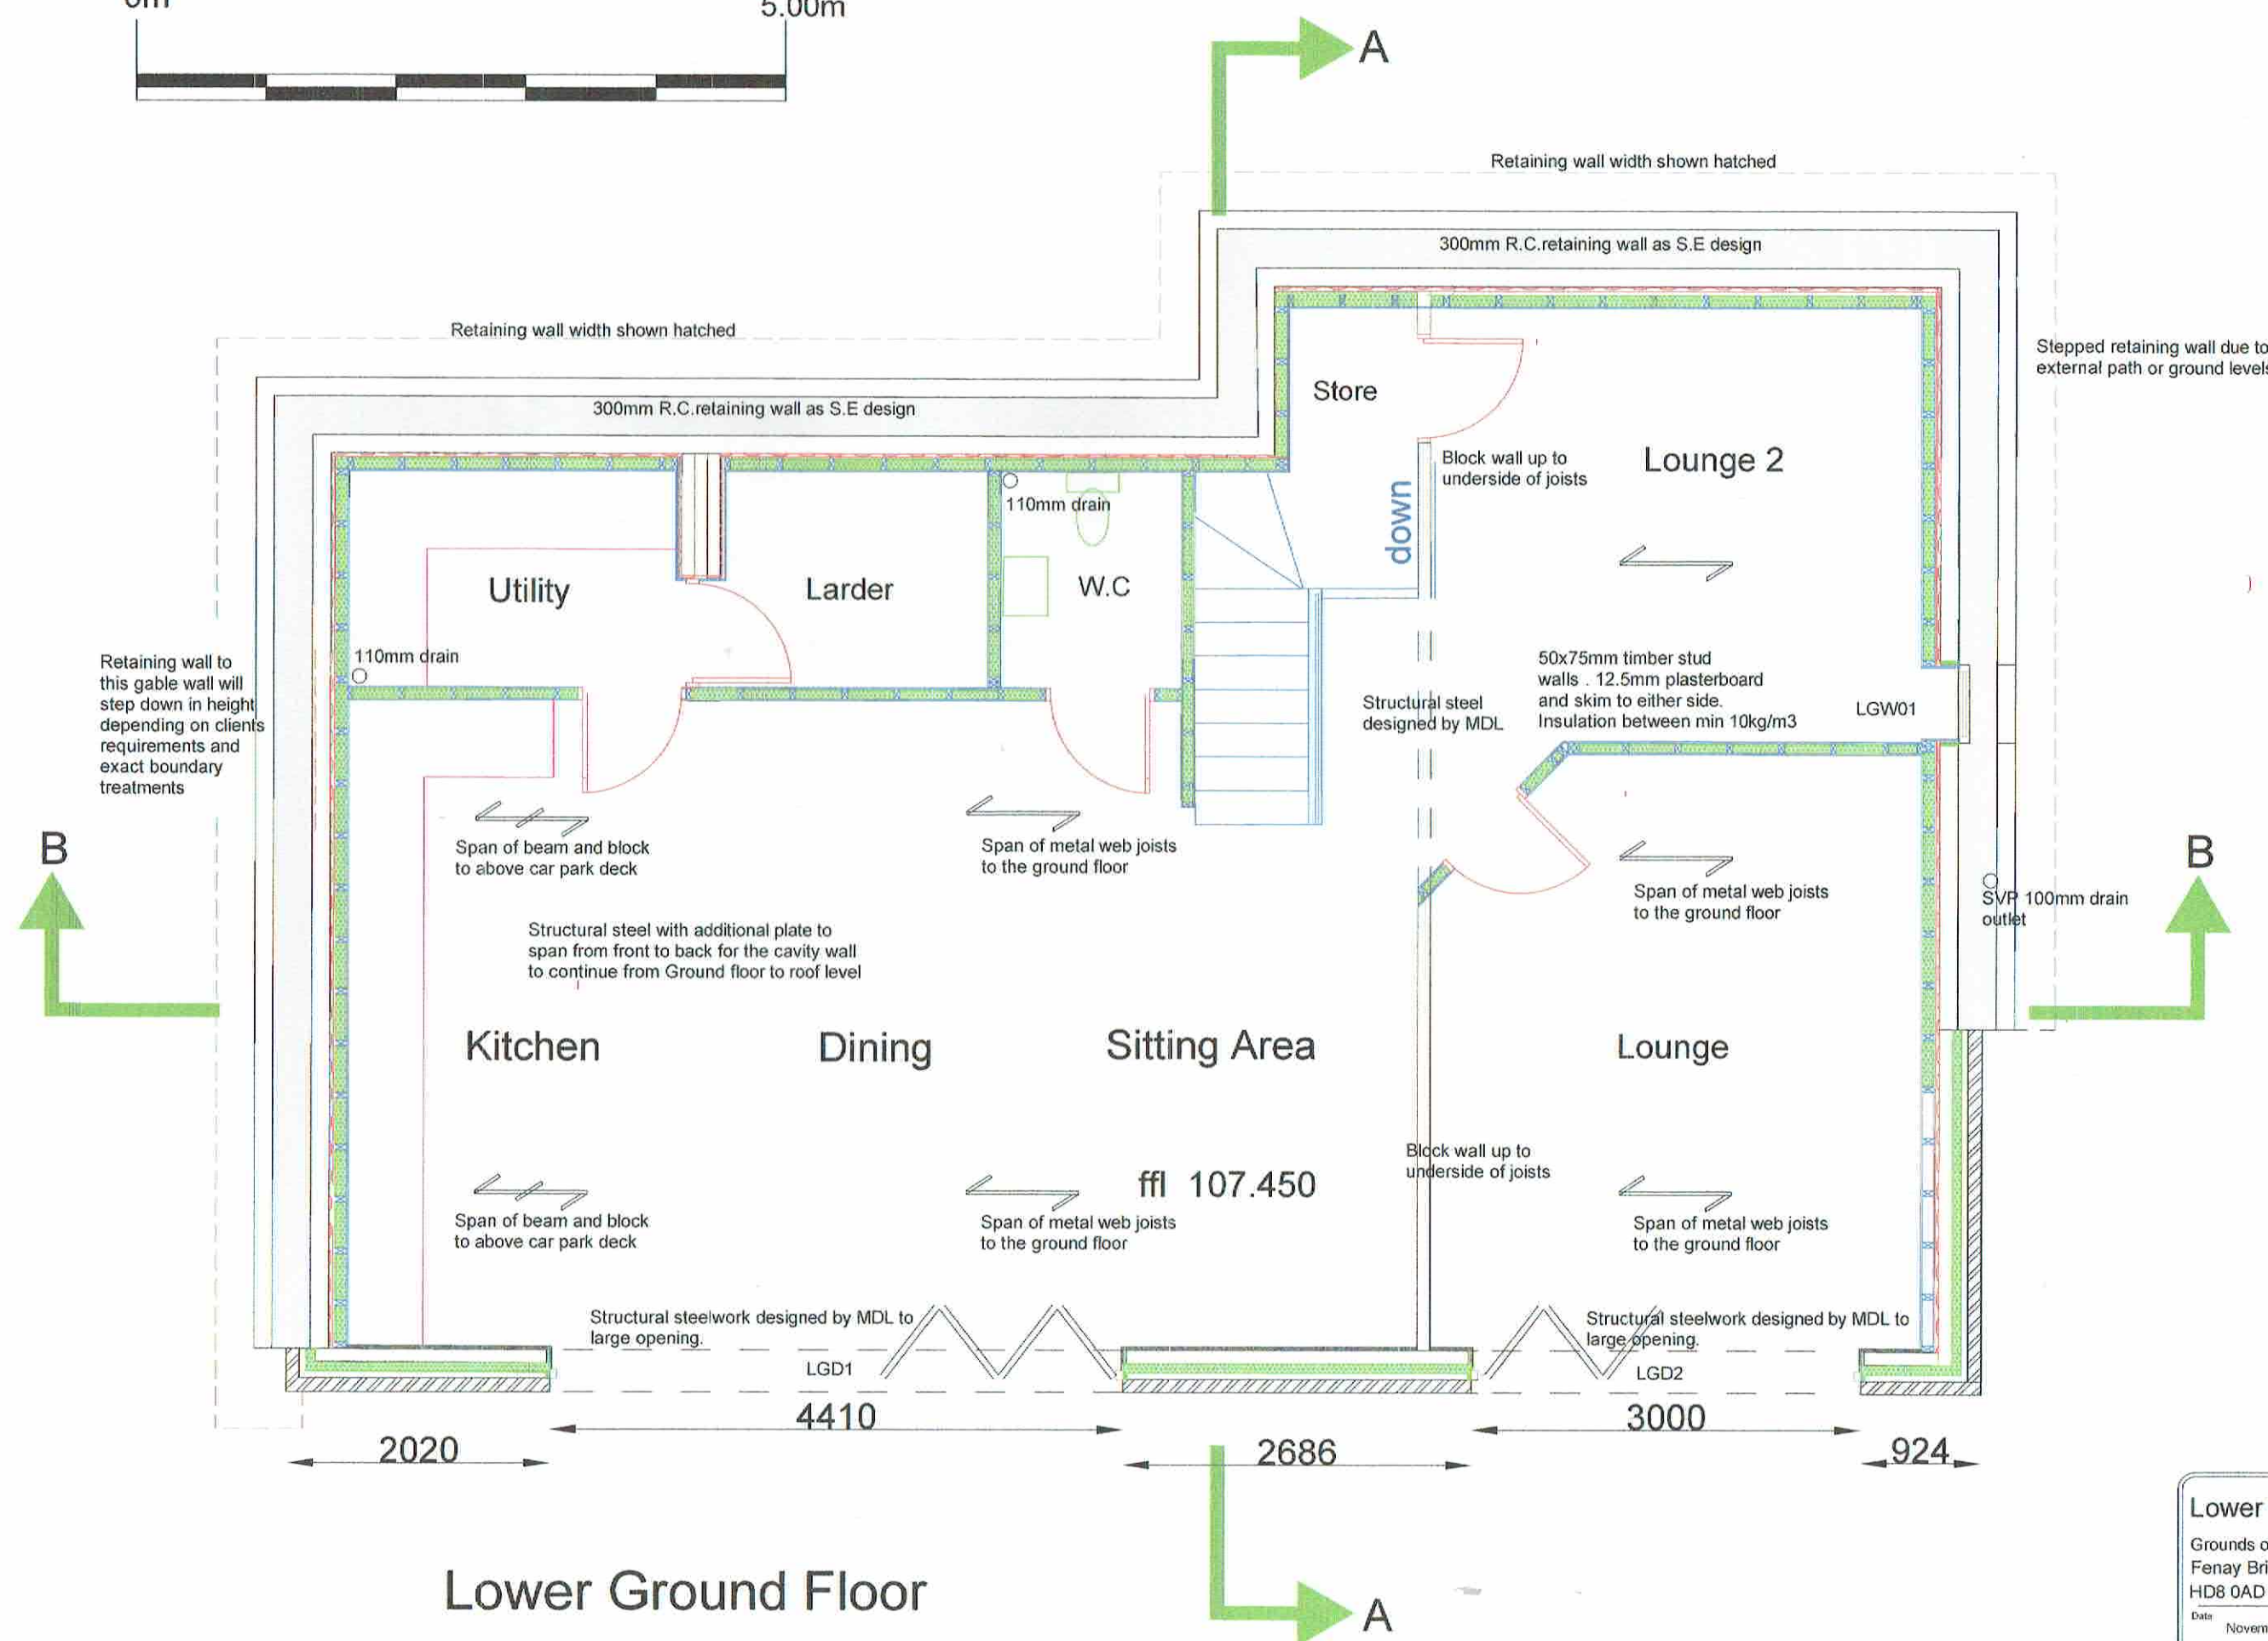

Lower Ground Floor

Lower Ground Floor		
Grounds of 42a Station Road		
Fenay Bridge		
HD8 0AD		
Date	Dwg no	Scale
November 23	BR 02 / 01	A3 - 1 : 50
Drawn By		