


Ridge
117.185

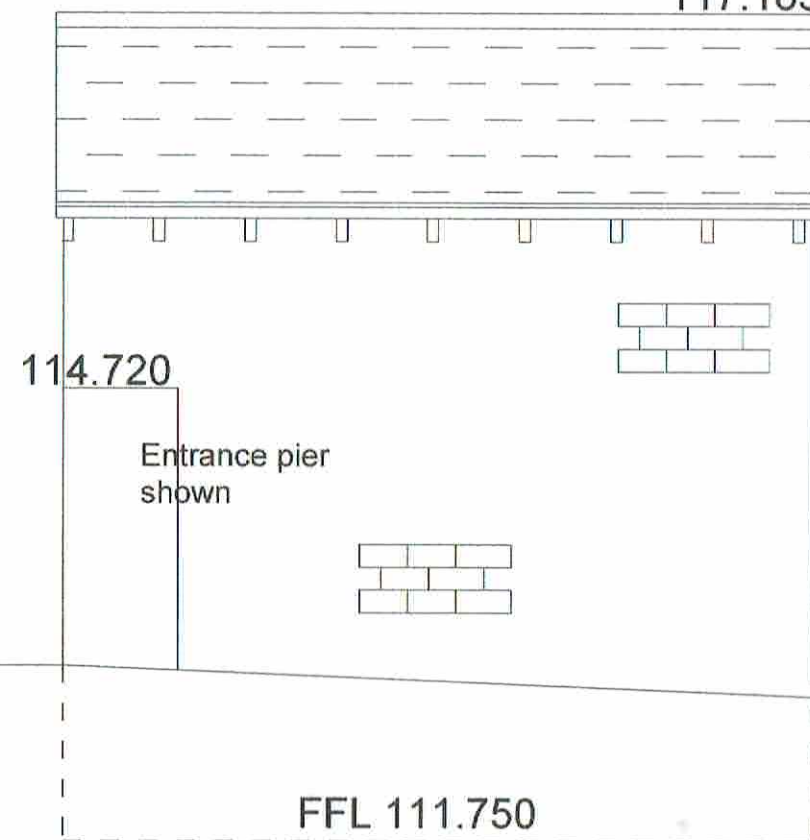

Roof slates to match house

Corbels and upvc guttering

Face stonework



114.720

112.920

Small retaining wall required
in front of garage

FFL 111.750



0m

5.00m



Roof slates to match house

Corbels and upvc guttering

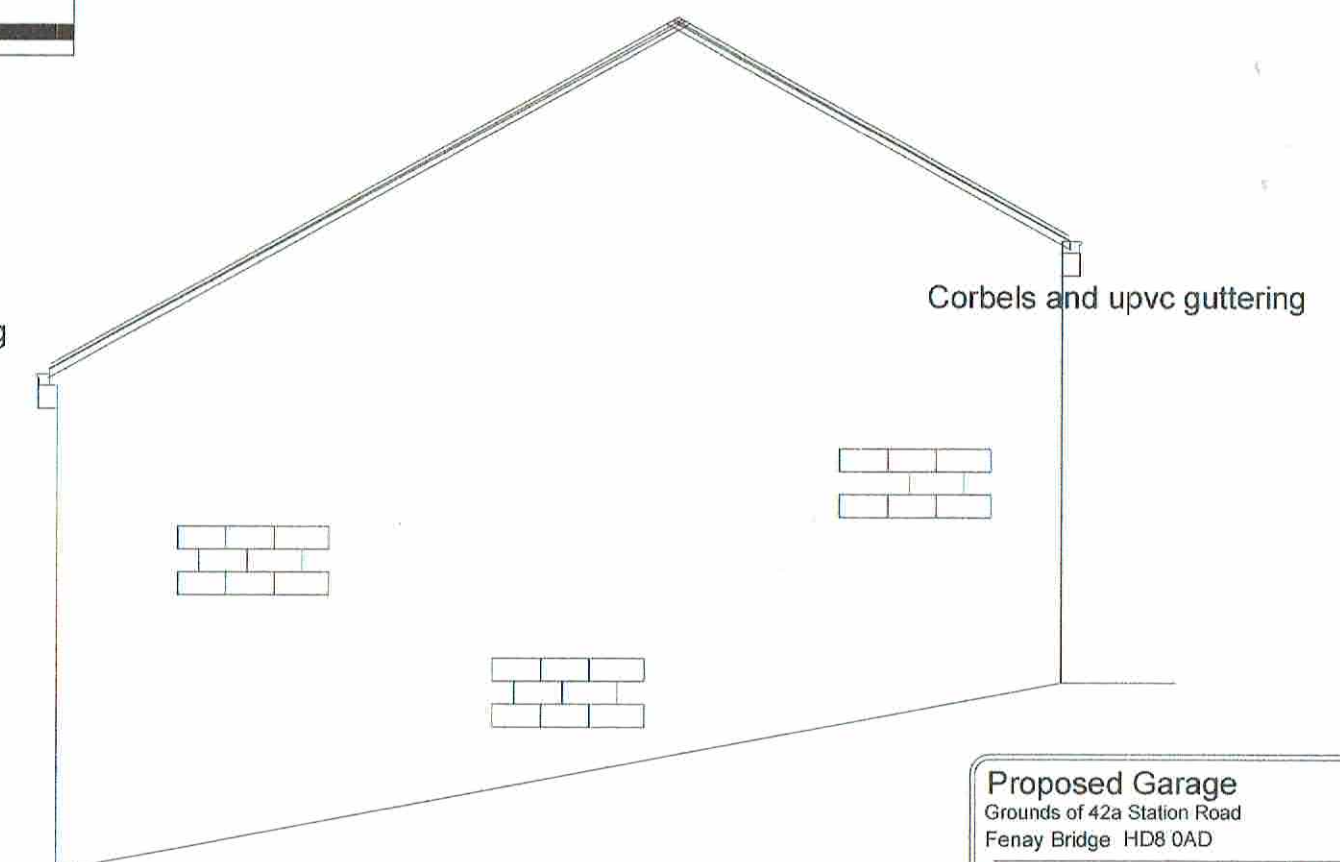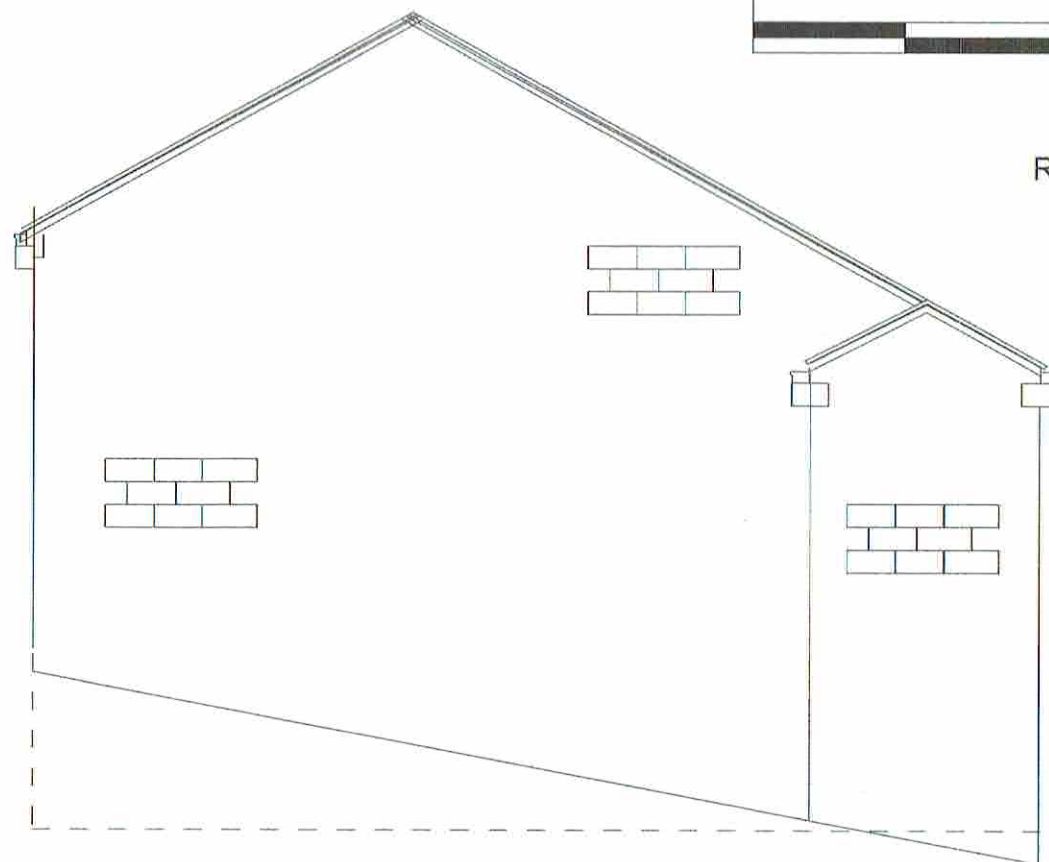

Corbels and upvc guttering

Proposed Garage
Grounds of 42a Station Road
Fenay Bridge HD8 0AD

Date August 24 Dwg no 06 Scale A3 - 1 : 50
Drawn By