



## Notes

Do not scale from drawing, use figured dimensions only.

All dimensions must be checked and verified on site prior to commencement of work and architect to be notified of any discrepancies.

This drawing is intended to permit overall scheme proposals only and cannot be used for construction purposes without further information.

Rev	Drawn	Checked	Date
•	JS		15.12.22

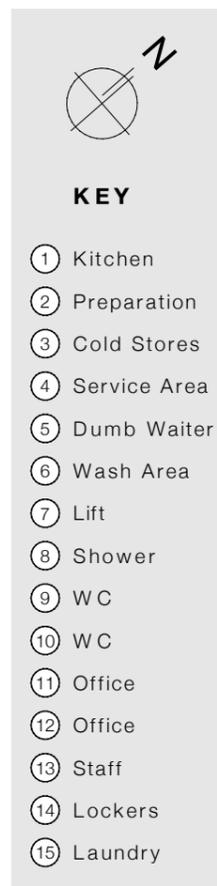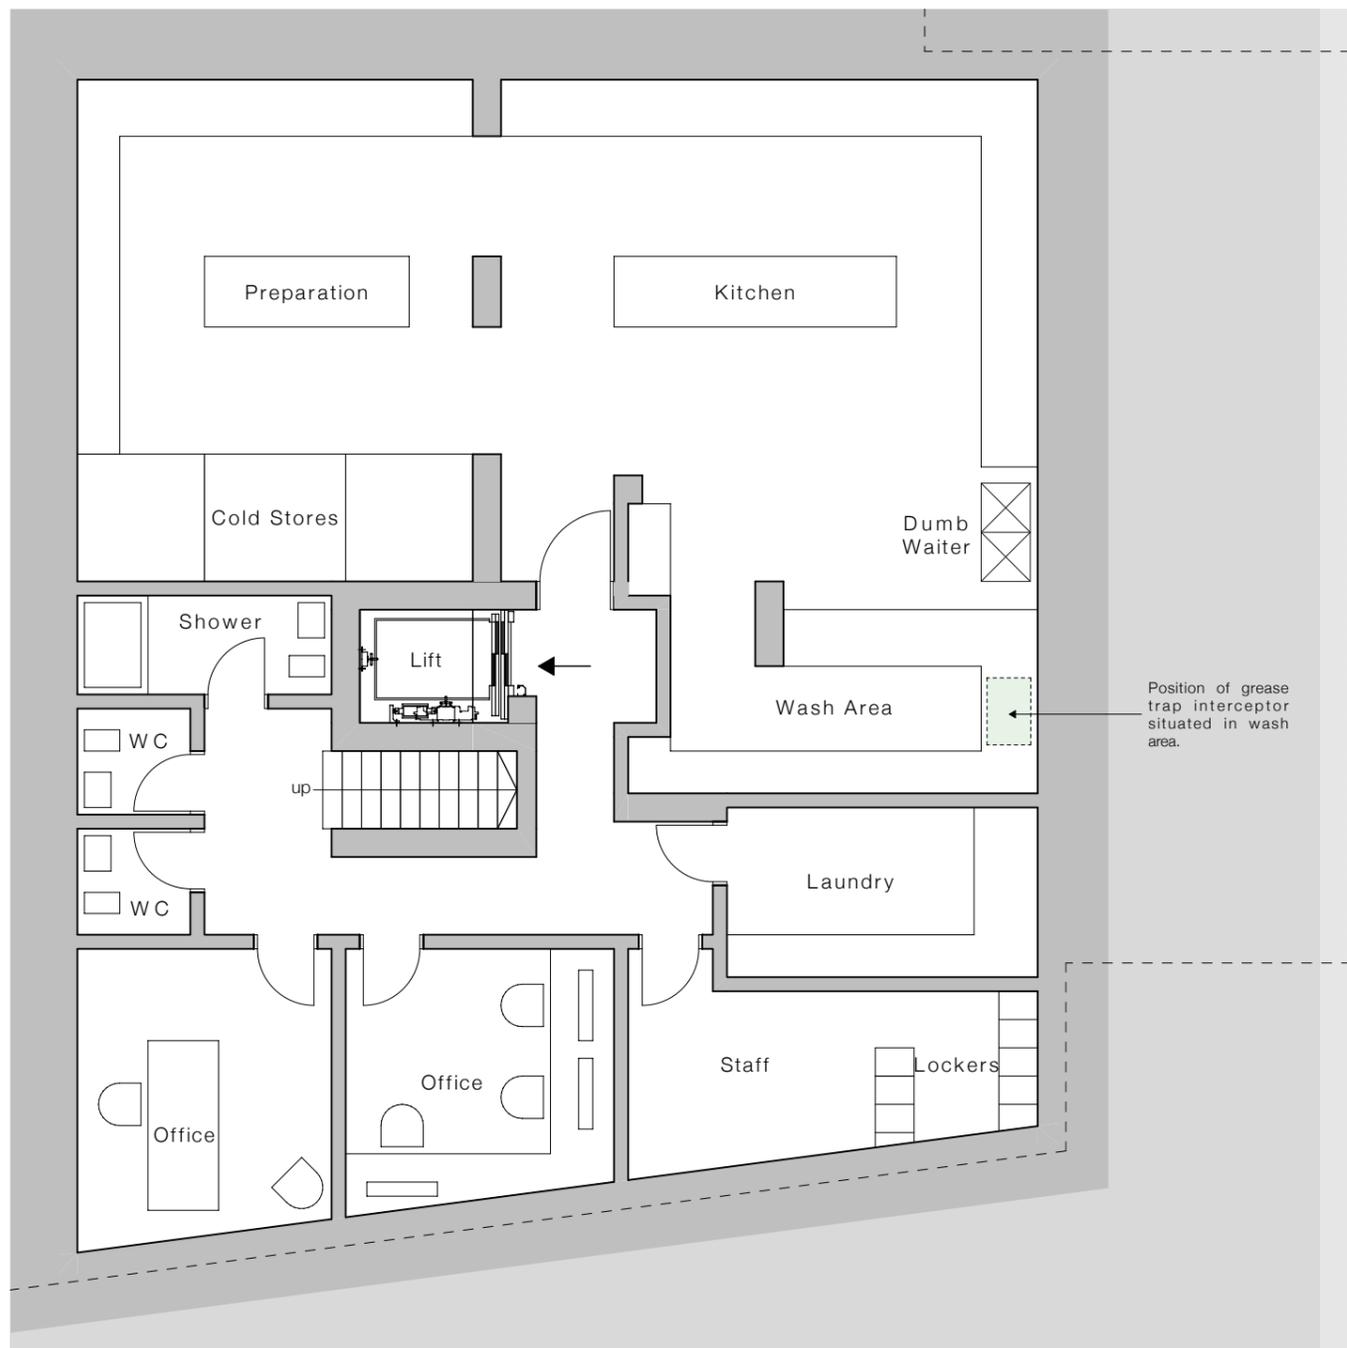

Grease Trap Insitu

Job Title  
Castle Hill  
Huddersfield

Client  
The Thandi Partnership

Status  
Planning

Company  
AD

Drawing  
Kitchen Waste

Scale @ A3  
1:100

Date  
January 2023

Drawn  
JS

Checked


Drawing No.  
3287 (SK) 110

Revision  
•

Proposed Basement Layout


1:100

Fig 1 - Typical installation of KGB Grease Interceptor

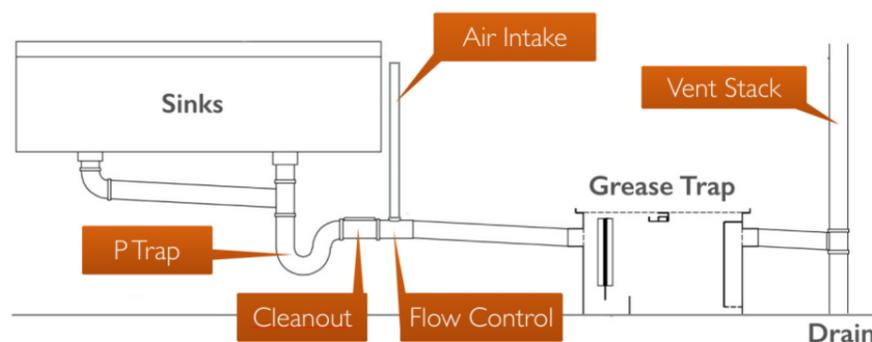

Installation manual extract

Fig 2 - Cleaning and maintenance

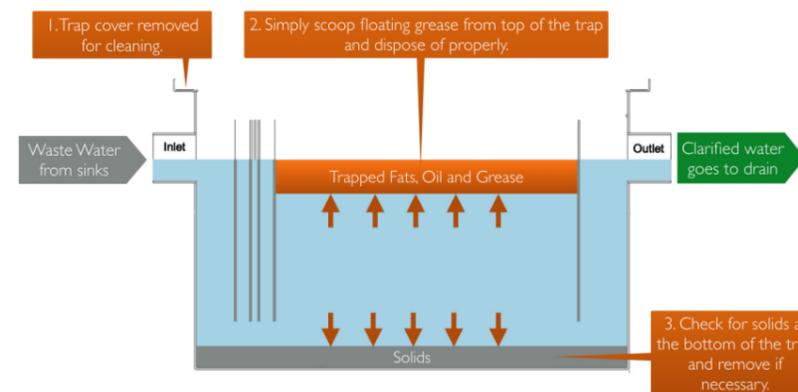

KGB Series Grease Trap Interceptor

# ONE17

ARCHITECTS & INTERIOR DESIGNERS

The Dychouse, Armitage Bridge  
Huddersfield, West Yorkshire HD4 7PD

T 01484 668 000 F 01484 668 001

E solutions@one17design.com

**ONE17DESIGN.COM**