


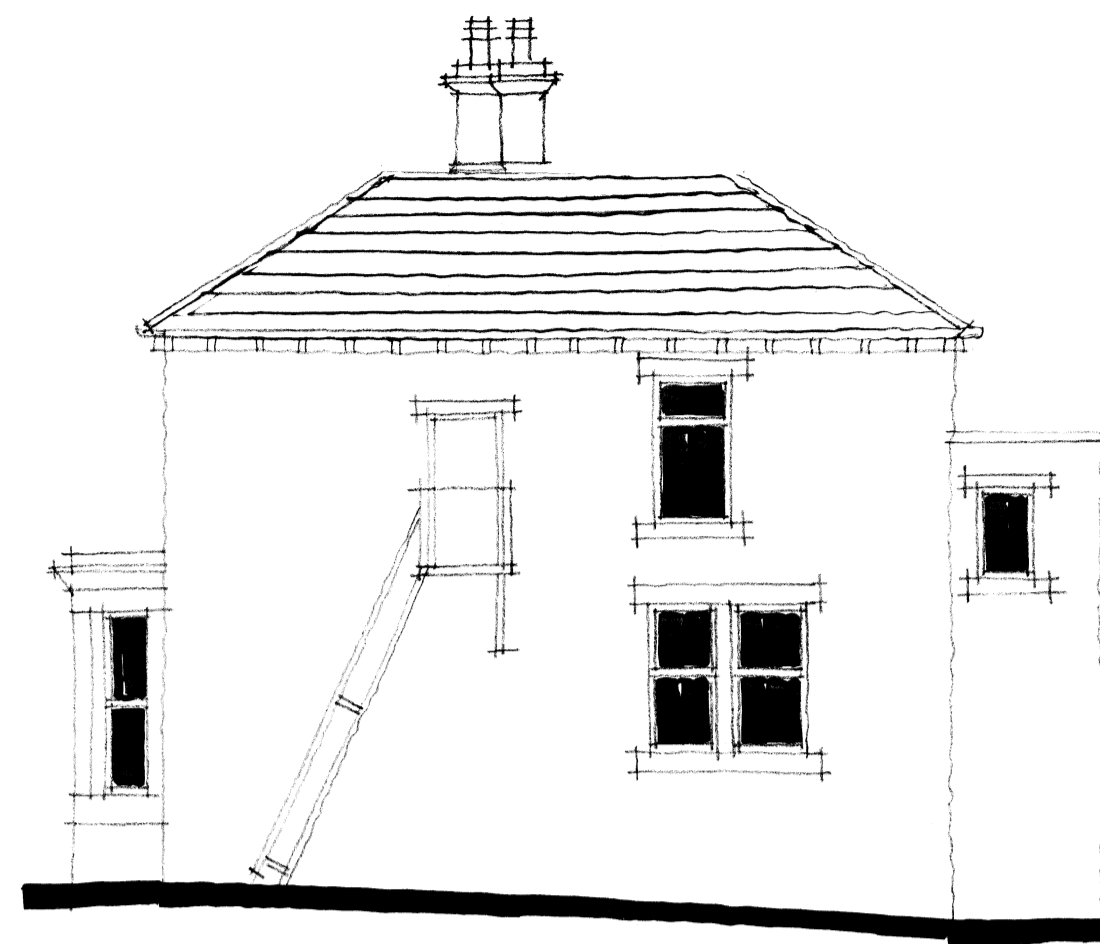

NORTH EAST ELEVATION - 1:100  
EXISTING




NORTH WEST ELEVATION - 1:100  
EXISTING




SOUTH WEST ELEVATION - 1:100  
EXISTING




SOUTH EAST ELEVATION - 1:100  
EXISTING

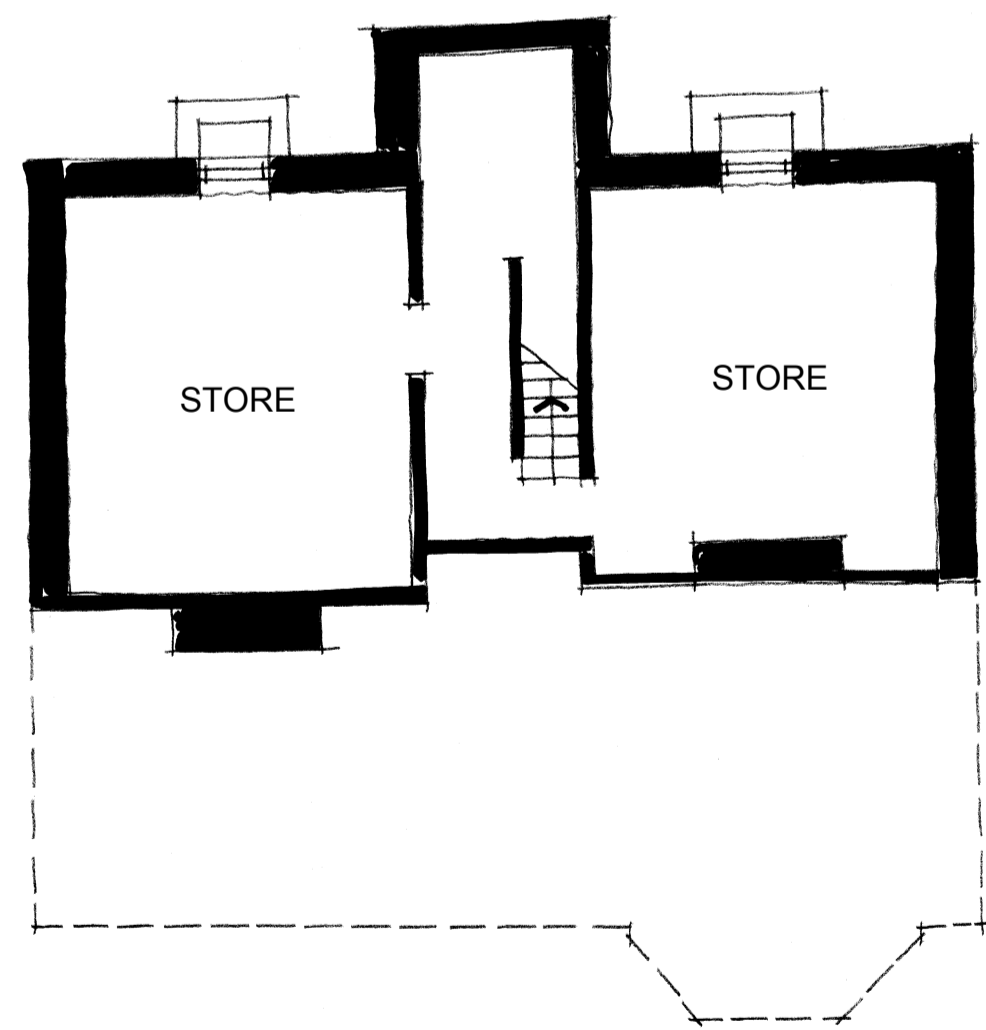

BASEMENT FLOOR PLAN - 1:100  
EXISTING

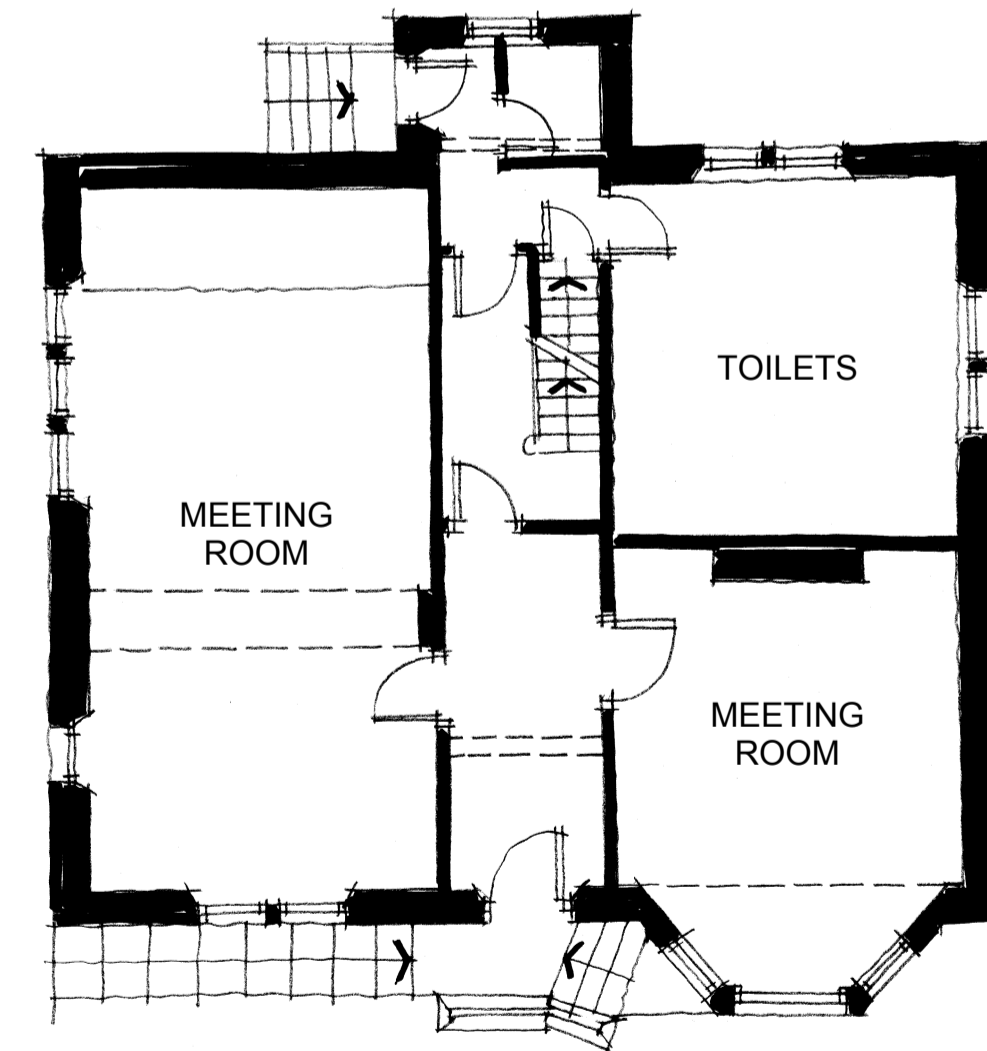

GROUND FLOOR PLAN - 1:100  
EXISTING

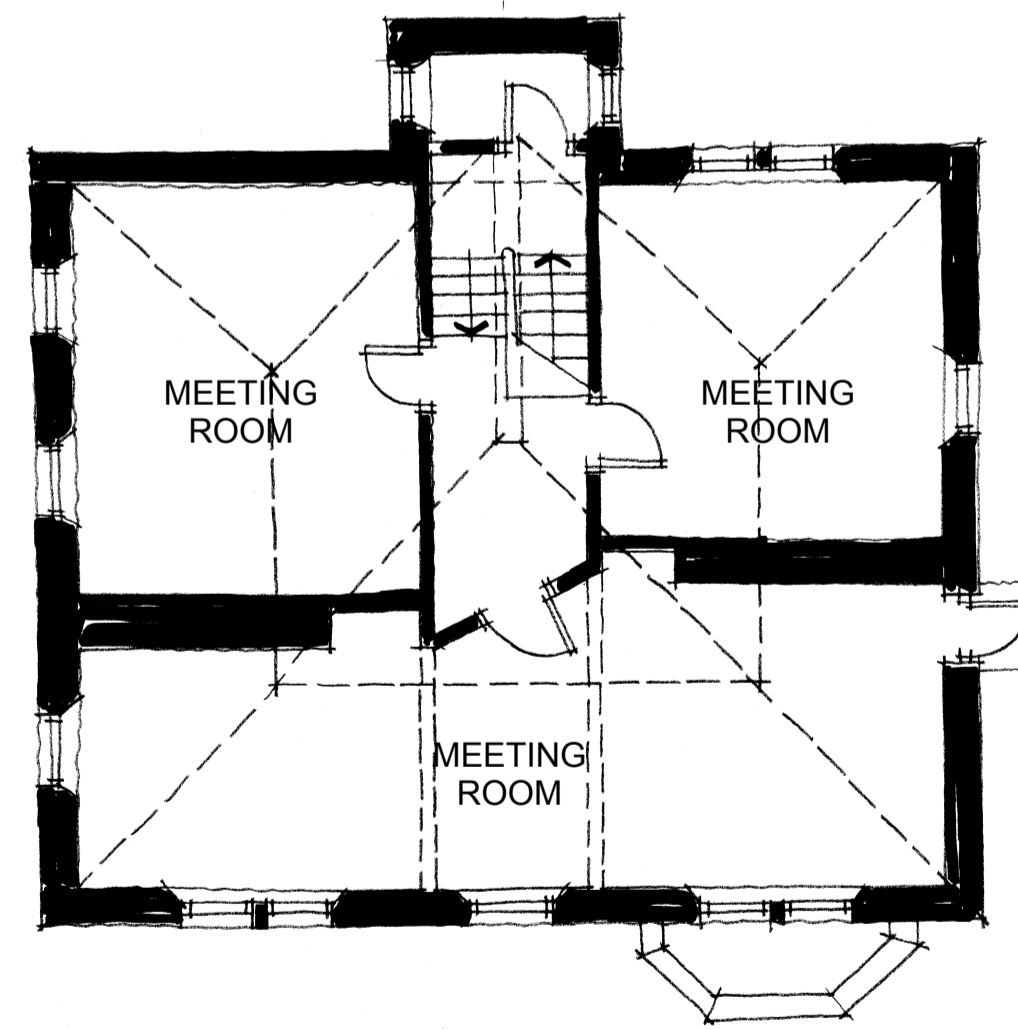

FIRST FLOOR PLAN - 1:100  
EXISTING



CLIENT  
EDEN PROJECT

PROJECT  
31 ACRE STREET, LINDLEY

DRAWING TITLE  
GENERAL ARRANGEMENT - EXISTING

JOB NO	DRG NO	REV	SCALE @ A1	DATE
3937	02	-	1:100	24 04 17

This drawing is the property and copyright of WHP Residential Ltd, Shepley, Huddersfield  
Tel: 01484 602377, Fax: 01484 602323, email: enquiries@walthornhall.co.uk  
and must not be amended or reproduced without written consent.  
Do not scale. Use only figured dimensions, and report any anomalies.