




NORTH EAST ELEVATION - 1:100
PROPOSED

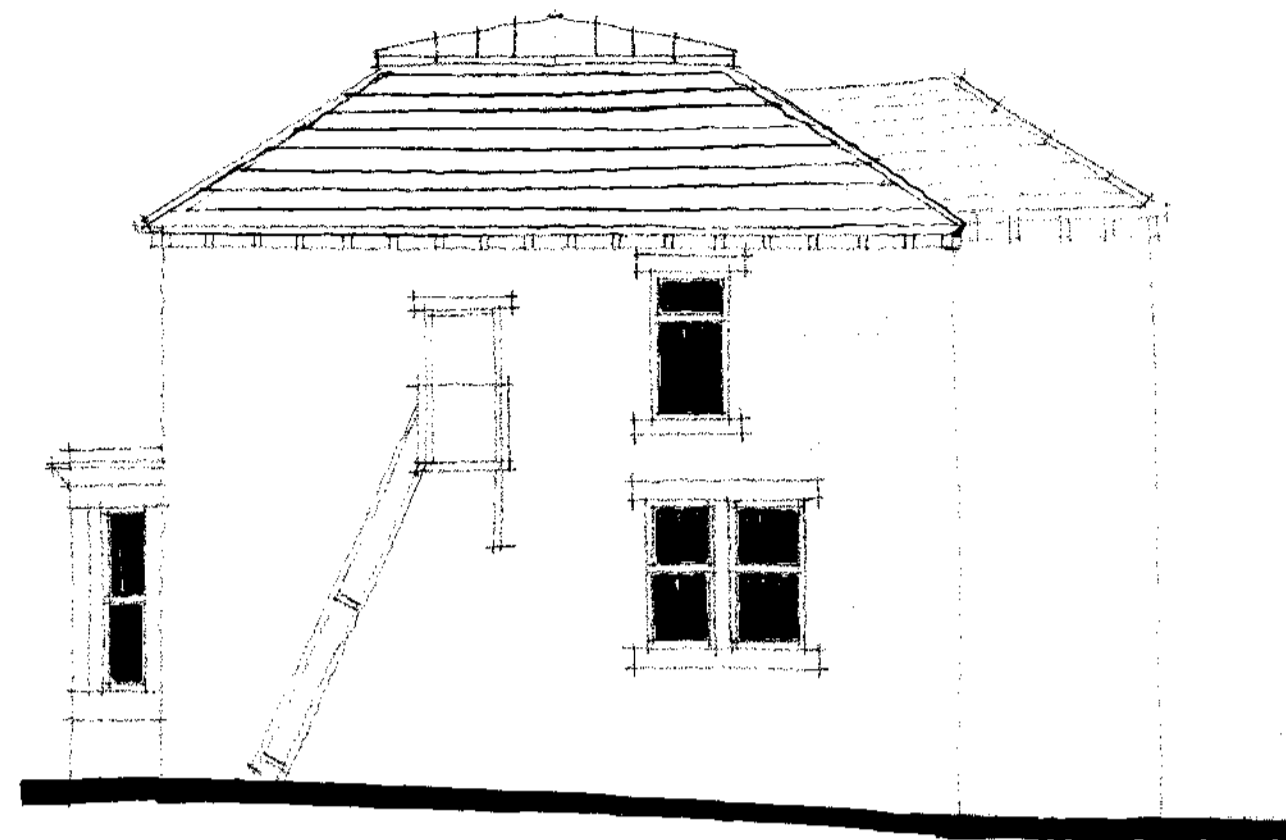


NORTH WEST ELEVATION - 1:100
PROPOSED

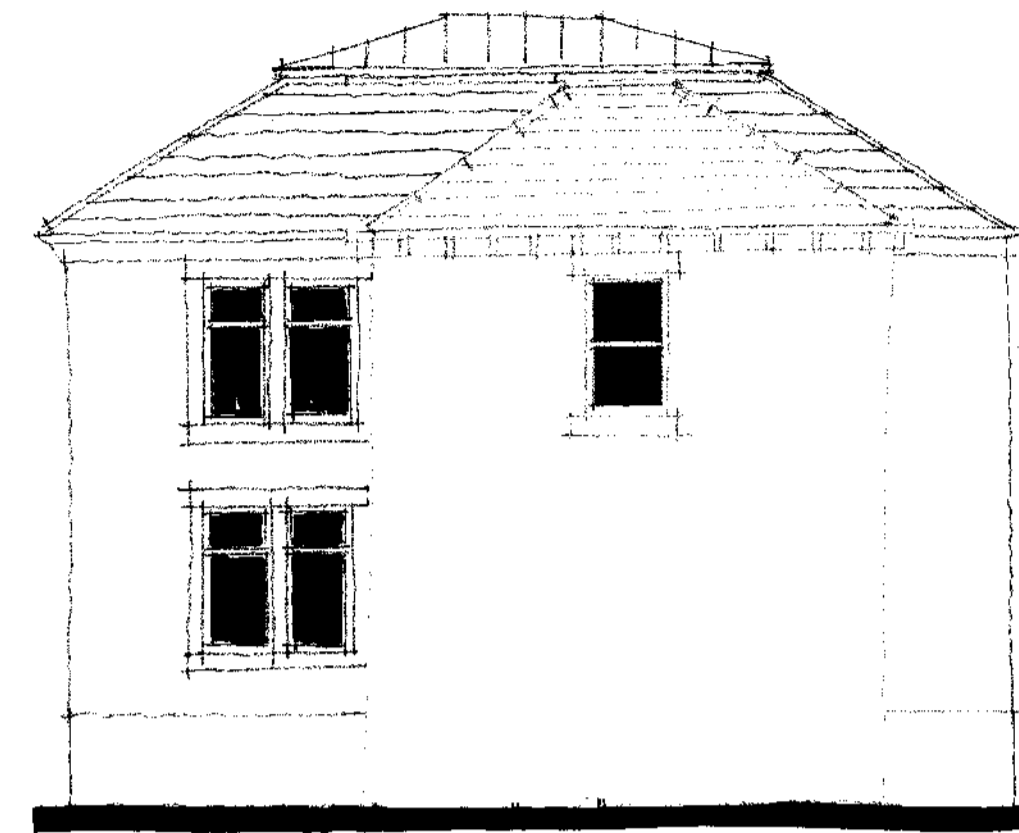


SOUTH WEST ELEVATION - 1:100
PROPOSED

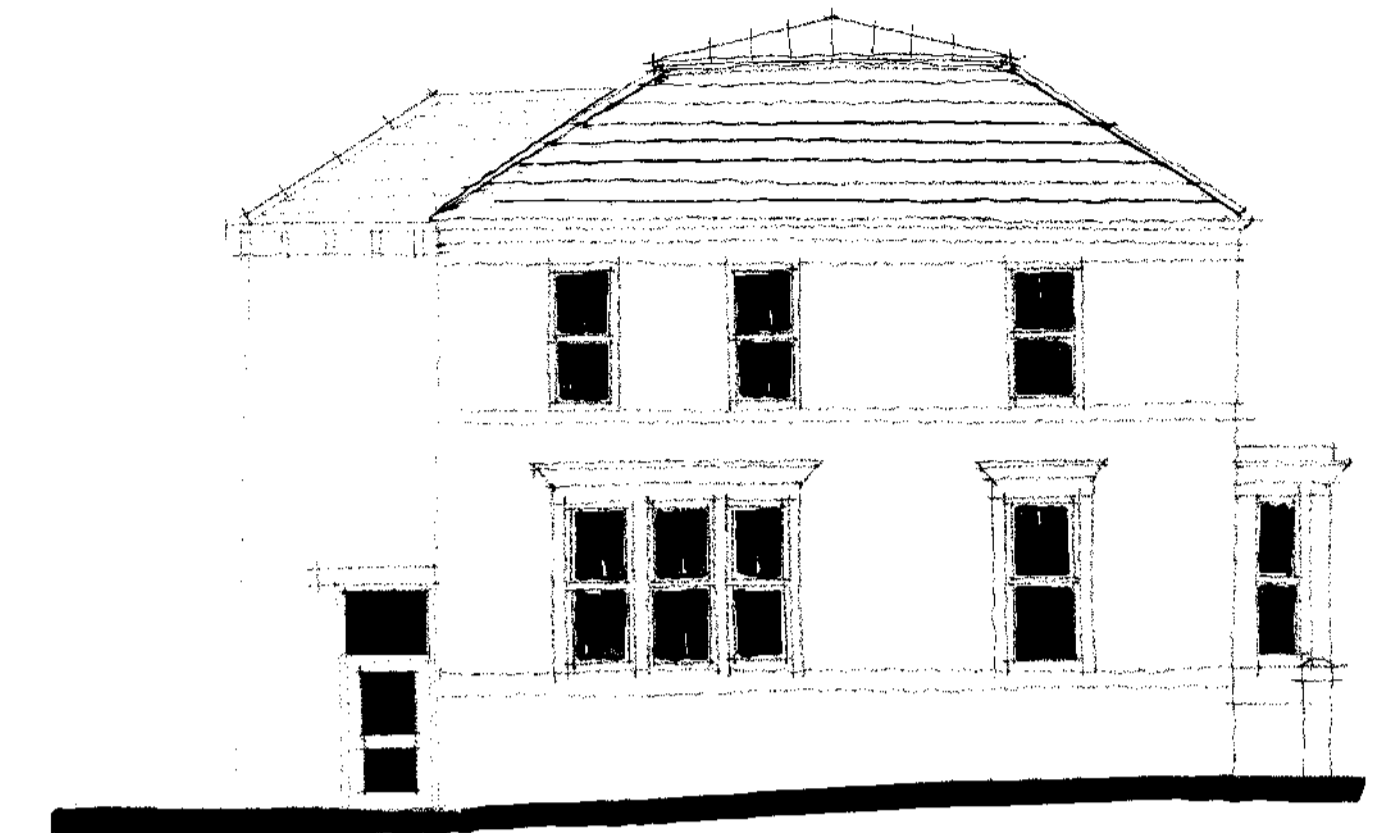


SOUTH EAST ELEVATION - 1:100
PROPOSED

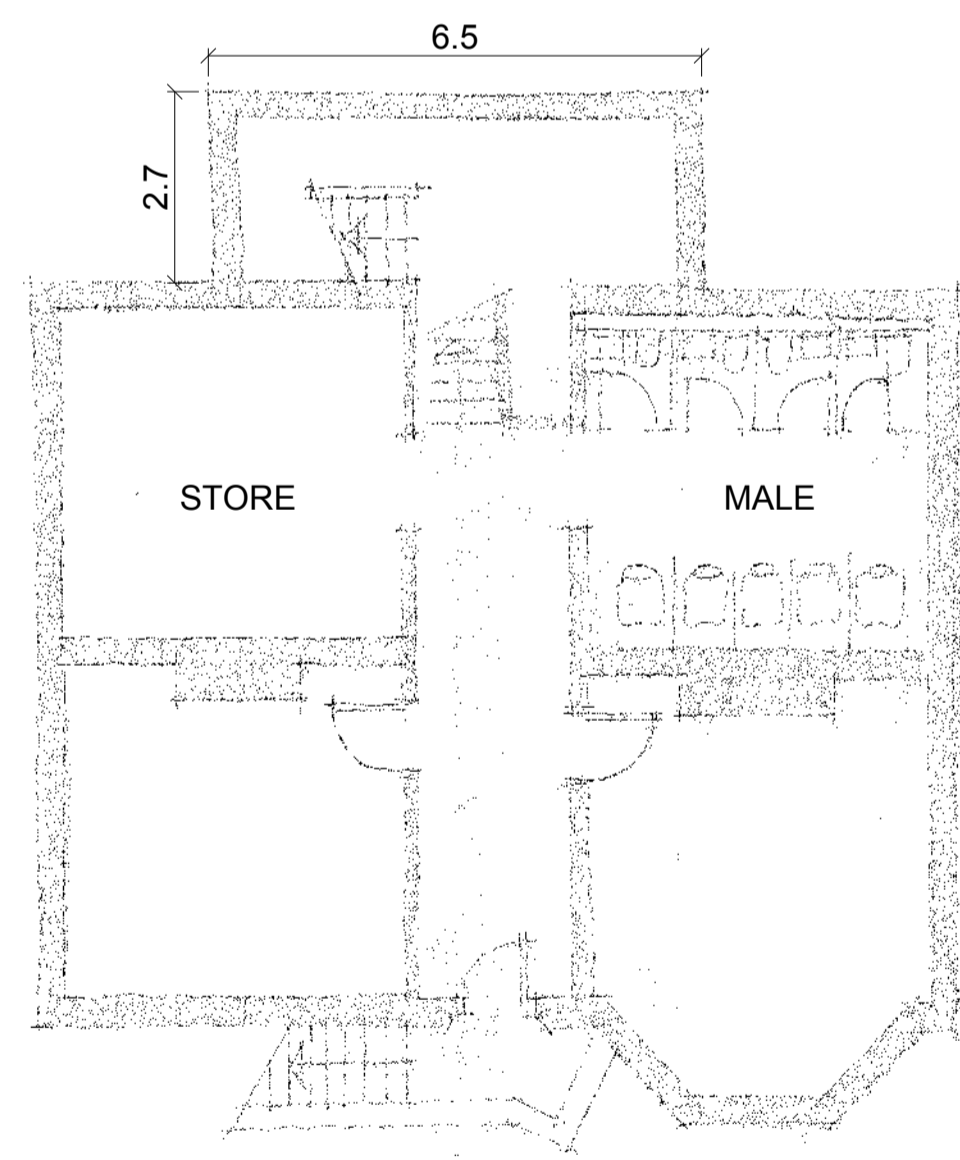


BASEMENT FLOOR PLAN - 1:100
PROPOSED

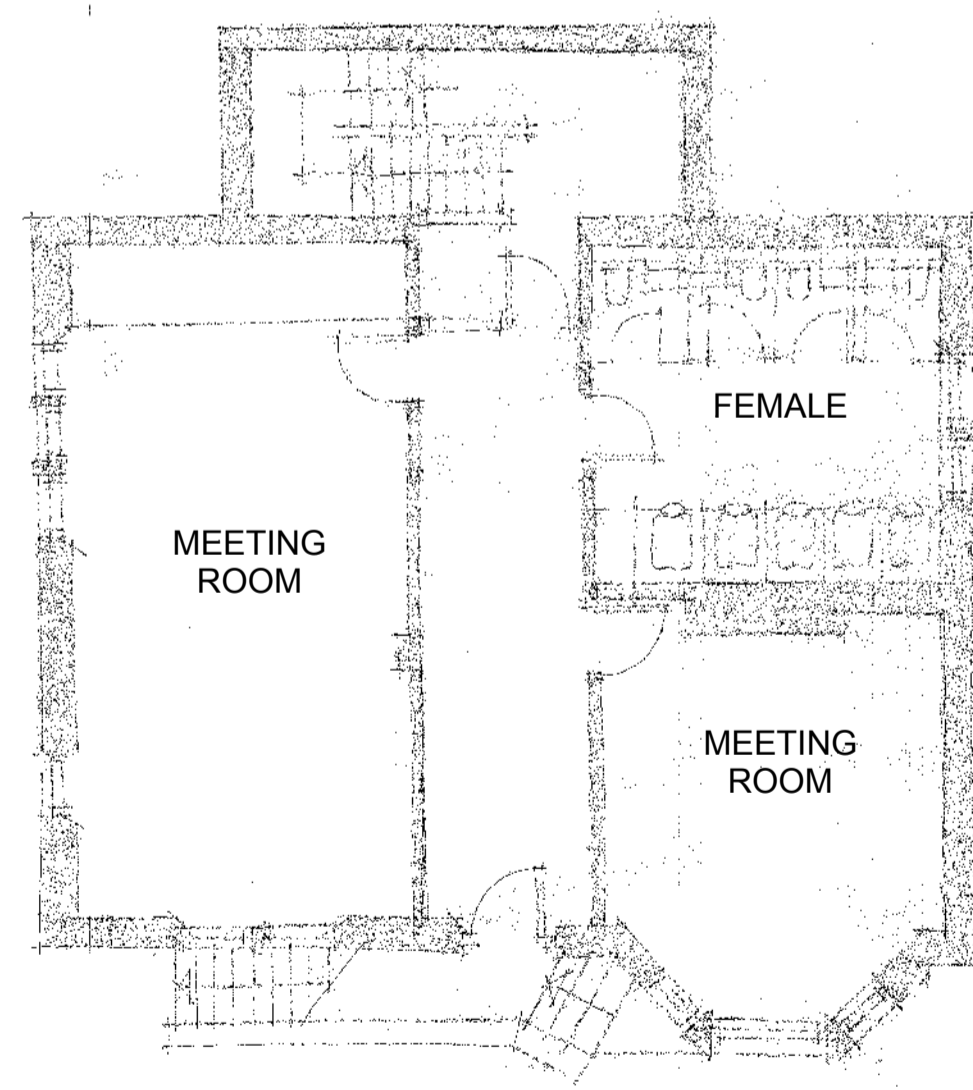

GROUND FLOOR PLAN - 1:100
PROPOSED

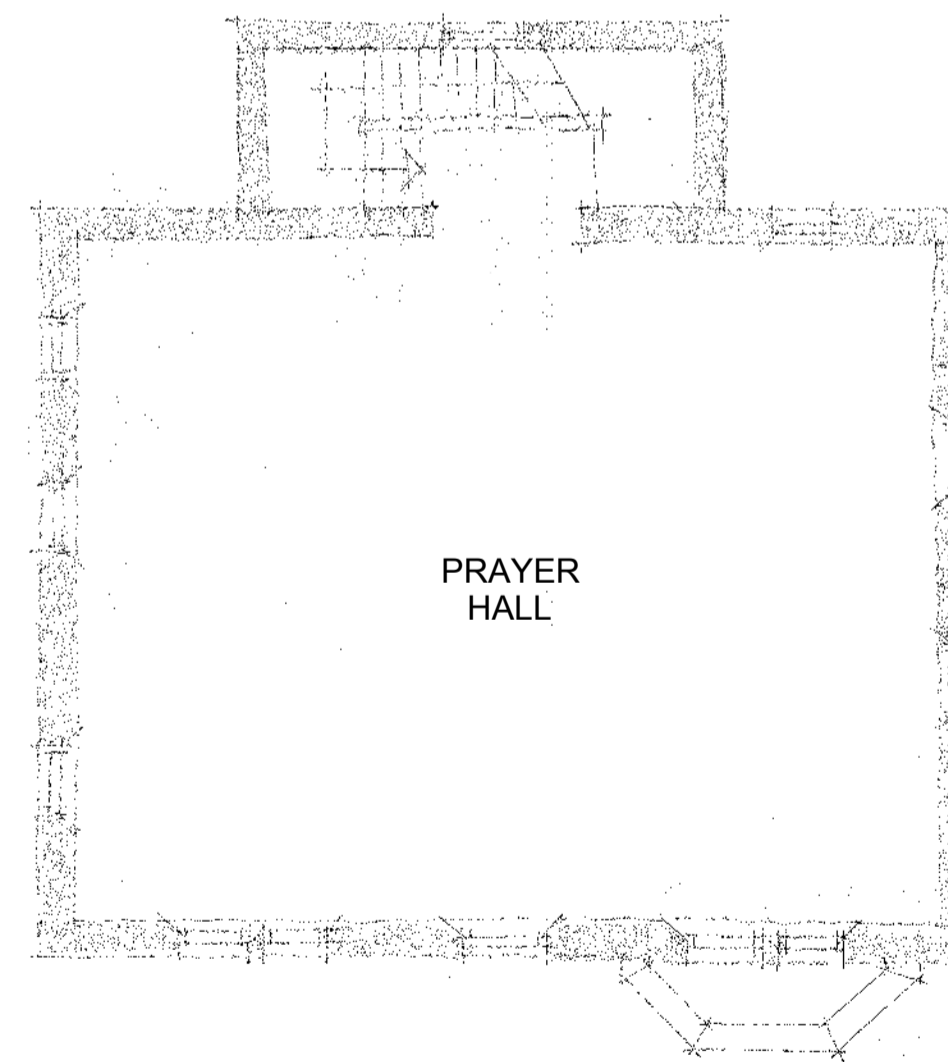

FIRST FLOOR PLAN - 1:100
PROPOSED

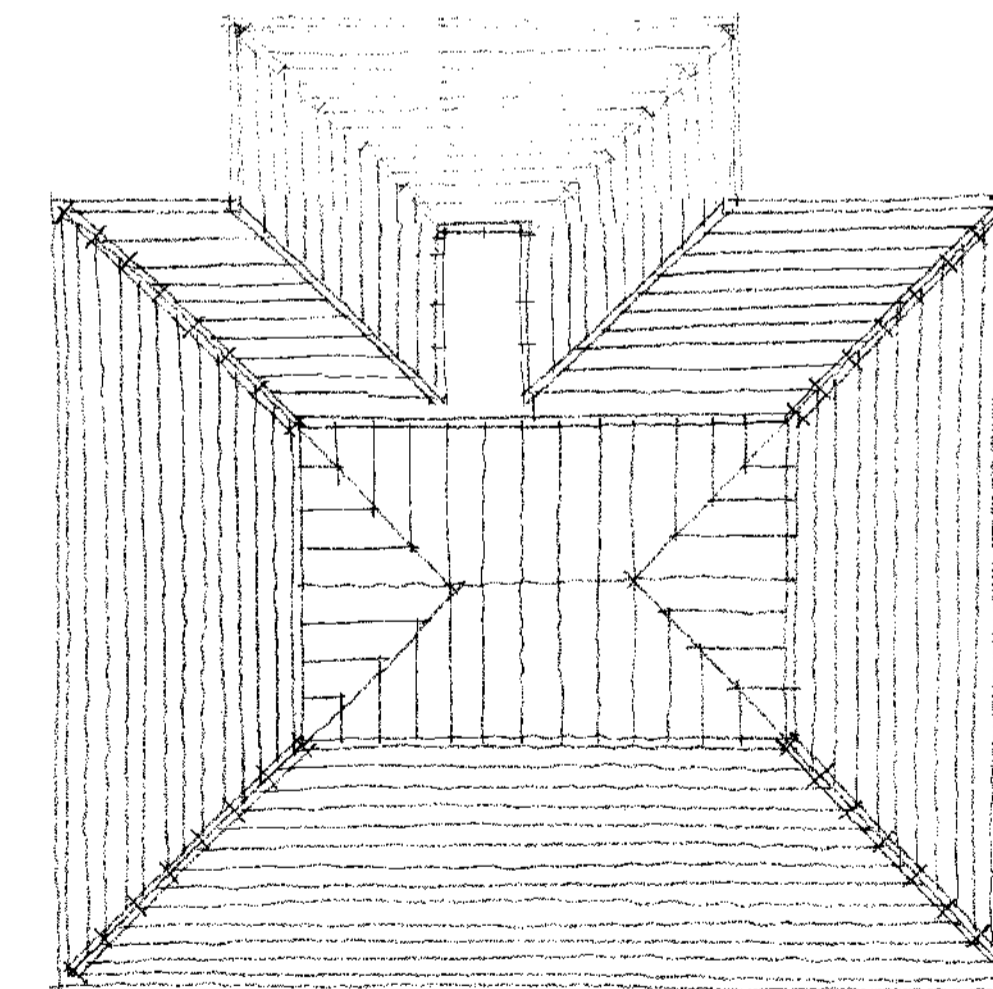

ROOF PLAN - 1:100
PROPOSED



CLIENT
EDEN PROJECT

PROJECT
31 ACRE STREET, LINDLEY

DRAWING TITLE
GENERAL ARRANGEMENT - PROPOSED

JOB NO	DRG NO	REV	SCALE @ A1	DATE
3937	03	L	1:100	24 04 17

This drawing is the property and copyright of WHP Residential Ltd, Shepley, Huddersfield
Tel: 01484 602377, Fax: 01484 602323, email: enquiries@wheppersonal.co.uk
and must not be amended or reproduced without written consent.
Do not scale. Use only figured dimensions, and report any anomalies.