


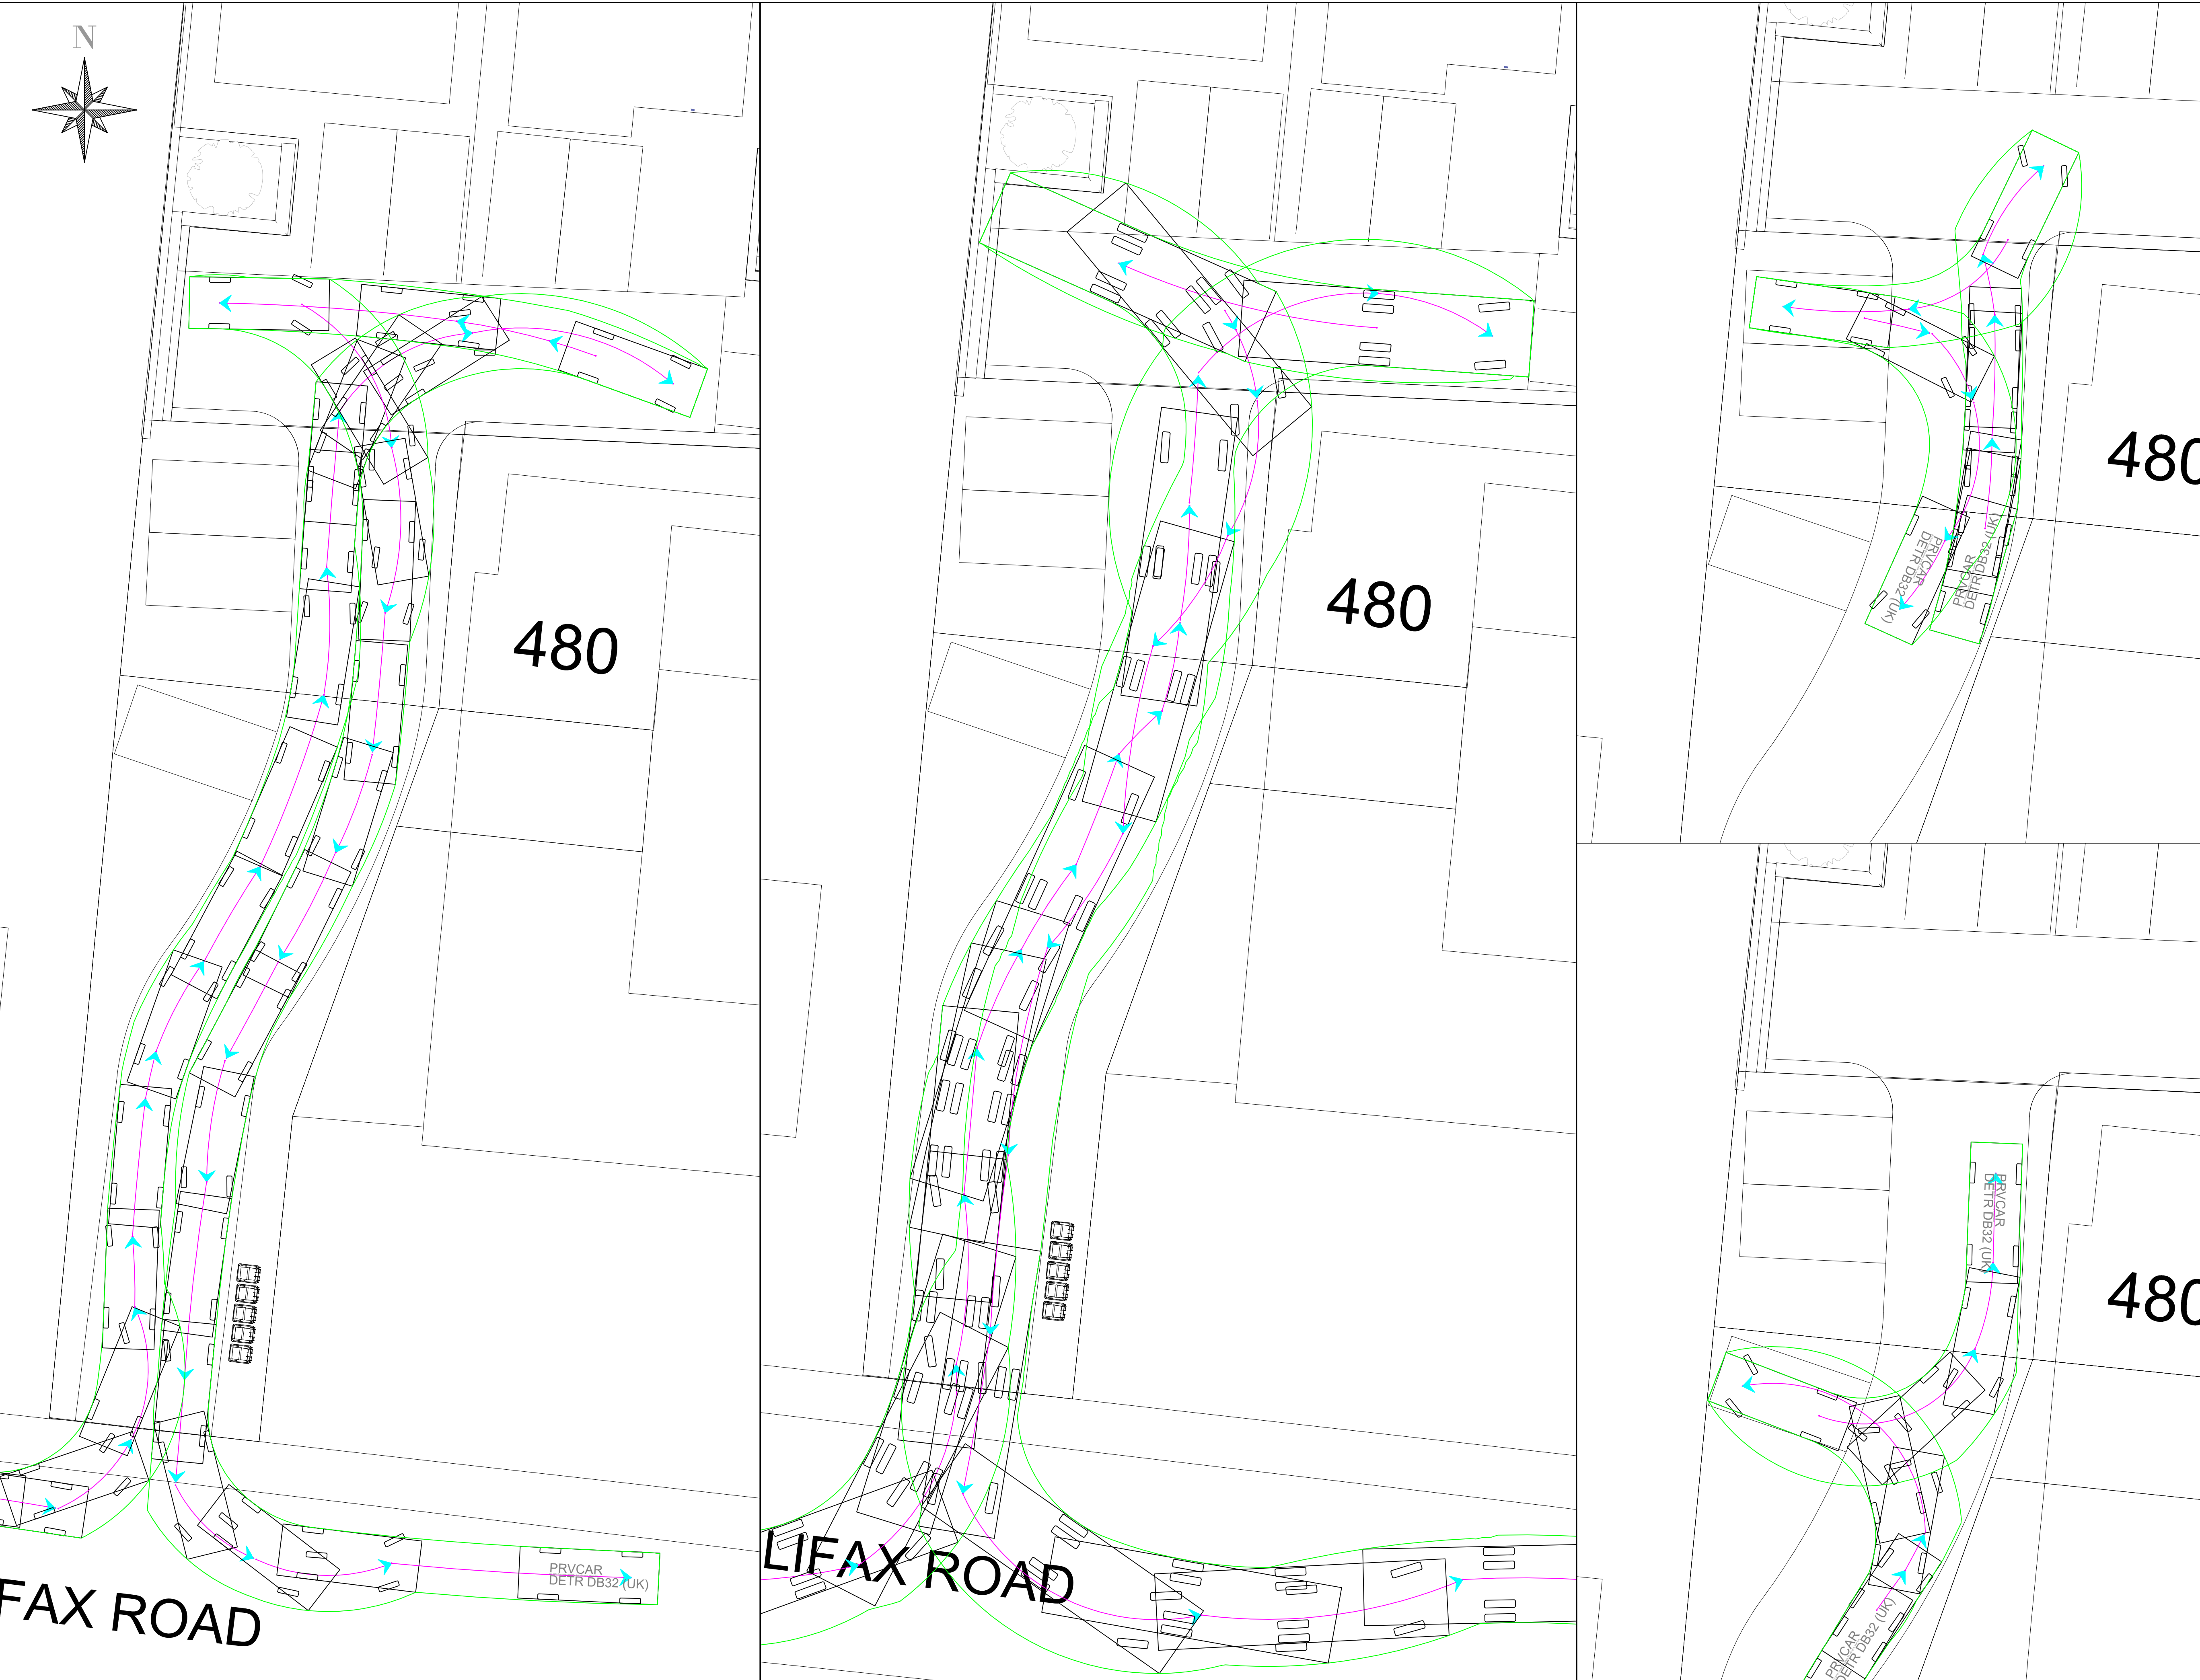

NOTES

1. THIS DRAWING IS PRODUCED FOR USE IN THIS PROJECT ONLY AND MAY NOT BE USED FOR ANY OTHER PURPOSE. THE CONSULTING ENGINEERS ACCEPT NO LIABILITY FOR THE USE OF THIS DRAWING OTHER THAN THE PURPOSE FOR WHICH IT WAS INTENDED IN CONNECTION WITH THIS PROJECT AS RECORDED ON THE TITLE BLOCK FIELDS 'PURPOSE FOR ISSUE' AND 'FILE STATUS CODE'.
2. THIS DRAWING MAY NOT BE REPRODUCED IN ANY FORM WITHOUT PRIOR WRITTEN AGREEMENT FROM ADVANT ENGINEERS
3. DO NOT SCALE FROM THE DRAWING. USE WRITTEN DIMENSIONS ONLY.
4. ALL DIMENSIONS ARE IN MILLIMETRES UNLESS OTHERWISE SPECIFIED.
5. DISCREPANCIES MUST BE REPORTED BACK TO THE ENGINEER PRIOR TO CONSTRUCTION.
6. THIS DRAWING TO BE READ IN CONJUNCTION WITH ALL RELEVANT ADVANT ENGINEERS DRAWINGS AND SPECIFICATIONS.

KEY

Fire Engine  
Meters

|       |        |                    |            |
|-------|--------|--------------------|------------|
| Width | : 2.52 | Lock to Lock Time  | : 6.0 s    |
| Track | : 2.44 | Steering Angle     | : 33.1 deg |
|       |        | Articulating Angle | : -1.0 deg |

Car

|                   |            |
|-------------------|------------|
|                   | Meters     |
| Width             | : 1.80     |
| Track             | : 1.80     |
| Lock to Lock Time | : 6.0 s    |
| Steering Angle    | : 30.5 deg |

|     |                |     |          |
|-----|----------------|-----|----------|
| B   | LAYOUT UPDATED | MJM | 18.12.24 |
| A   | INITIAL ISSUE  | MJM | 01.08.24 |
| REV | AMENDMENTS     | BY  | DATE     |

FOR APPROVAL

|                  |       |
|------------------|-------|
| STATUS           | CHK'D |
| PRELIMINARY      | MJM   |
| FOR COMMENT      | MJM   |
| FOR APPROVAL     | MJM   |
| FOR CONSTRUCTION |       |
| AS BUILT         |       |

Building 3 Leeds City West Business Park,  
Geldard Road, Leeds, LS12 6LN  
0113 873 0607  
leeds@advantengineers.co.uk

CLIENT  
BARNES HOMES

CONTRACT  
LAND ADJ. 480 HALIFAX ROAD  
LIVERSEDGE  
WF15 8EB

TITLE  
FIRE TENDER SWEPT  
PATH ANALYSIS

|       |           |       |          |
|-------|-----------|-------|----------|
| DRAWN | MJM       | CHK'D | MJM      |
| SCALE | 1:50 @ A1 | DATE  | 01.08.24 |

|        |        |     |
|--------|--------|-----|
| JOB No | DRG No | REV |
| 24066  | 104    | B   |