





North Elevation

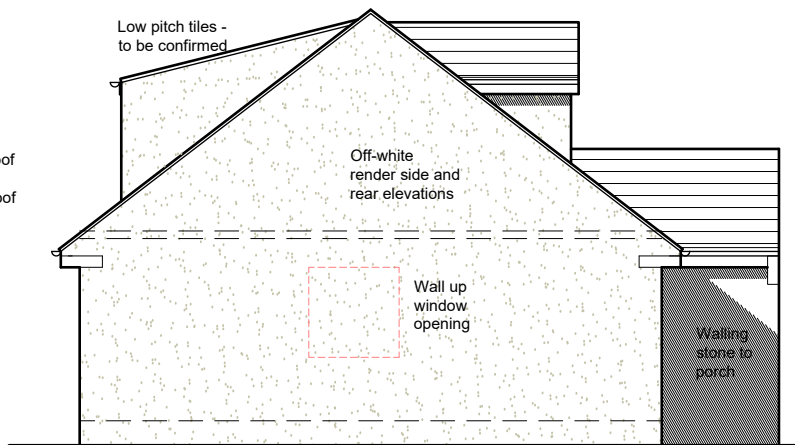


East Elevation

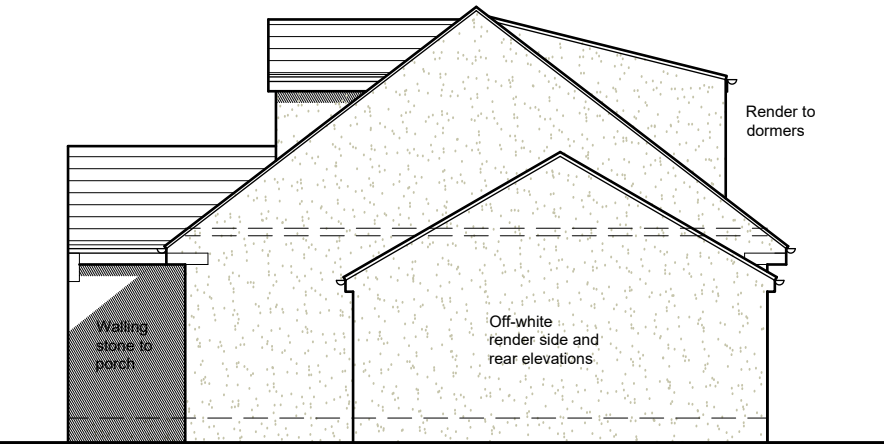


West Elevation



South Elevation

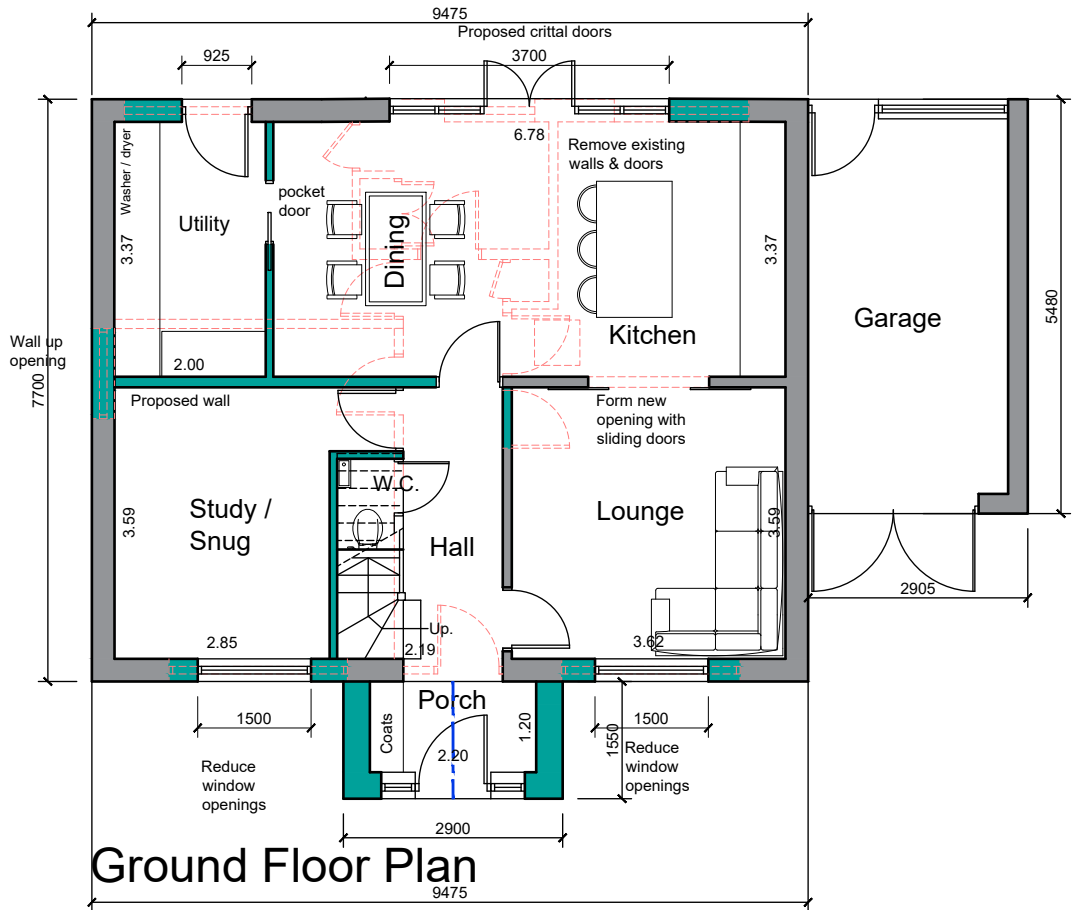

Ground Floor Plan

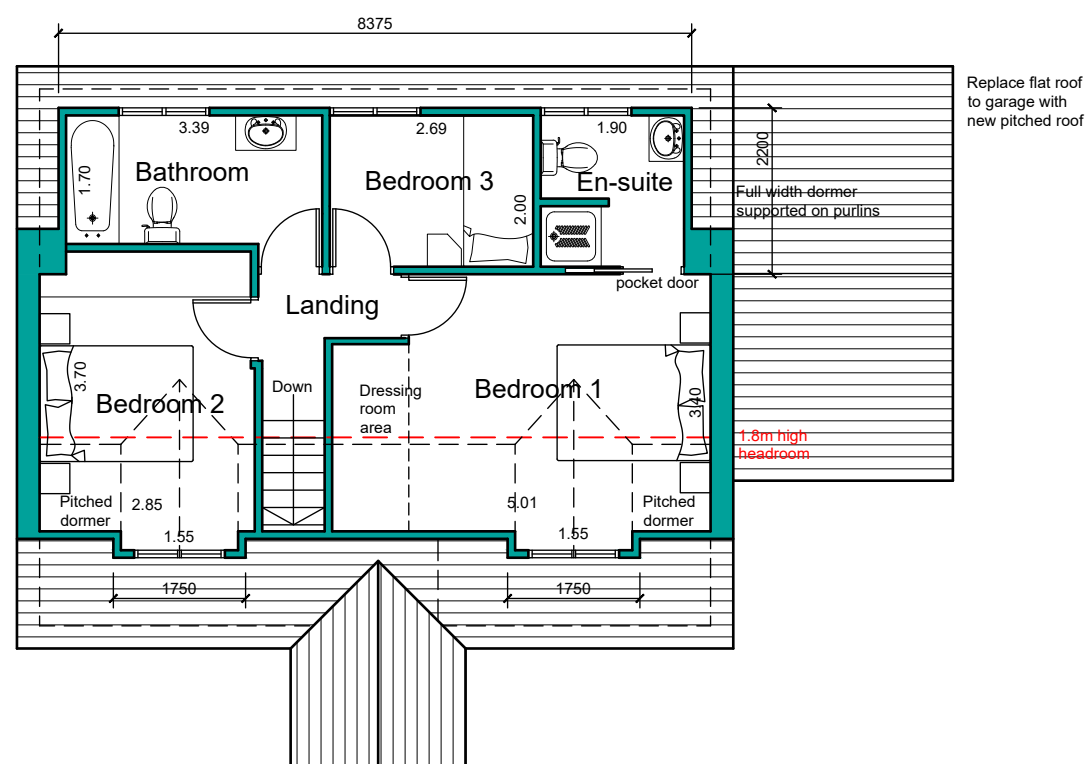

First Floor Plan

NOTES
 This drawing has been prepared specifically for the purpose of obtaining Planning and or Building Regulations Approval. Its suitability for other purposes without additional supplementary details and specifications cannot be guaranteed.


All dimensions are to be checked on site, any discrepancies are to be reported to the designer before work commences. Use only figured dimensions.

All structural components shown are indicative only. Details / calculations of structural members are to be provided by the Structural Engineer.

This drawing is not to be copied or divulged to a third party without written permission.

Key:

	Existing Beams
	Proposed beams
	Removed Structure
	Existing Walls
	Proposed Walls

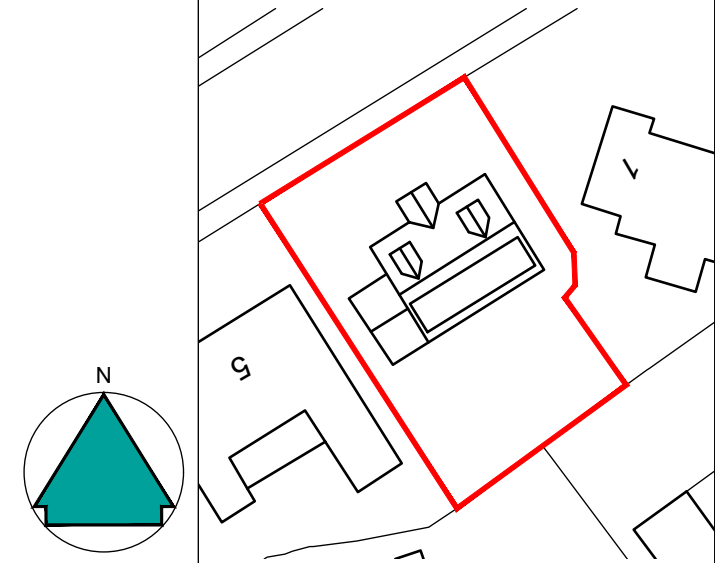

Block Plan - 1:500



Revisions		
P02	Revised design	25.06.24
P03	Revised design	30.07.24
P04	Revised design	20.08.24
P05	Minor amendments	27.08.24
P06	Minor amendments	06.09.24
P07	Planning amendments	25.10.24

Project:
 Extensions and Alterations
 at 3 Greenway
 Honley
 Holmfirth
 for Mr & Mrs. Stocks
 Proposed Plans and Elevations

Purpose of issue: PLANNING

Drawn	DRH & CJA
Date	March 2024
Scales	1:100 @ A3
Drawing No.	2409 - 0301 - P07

