
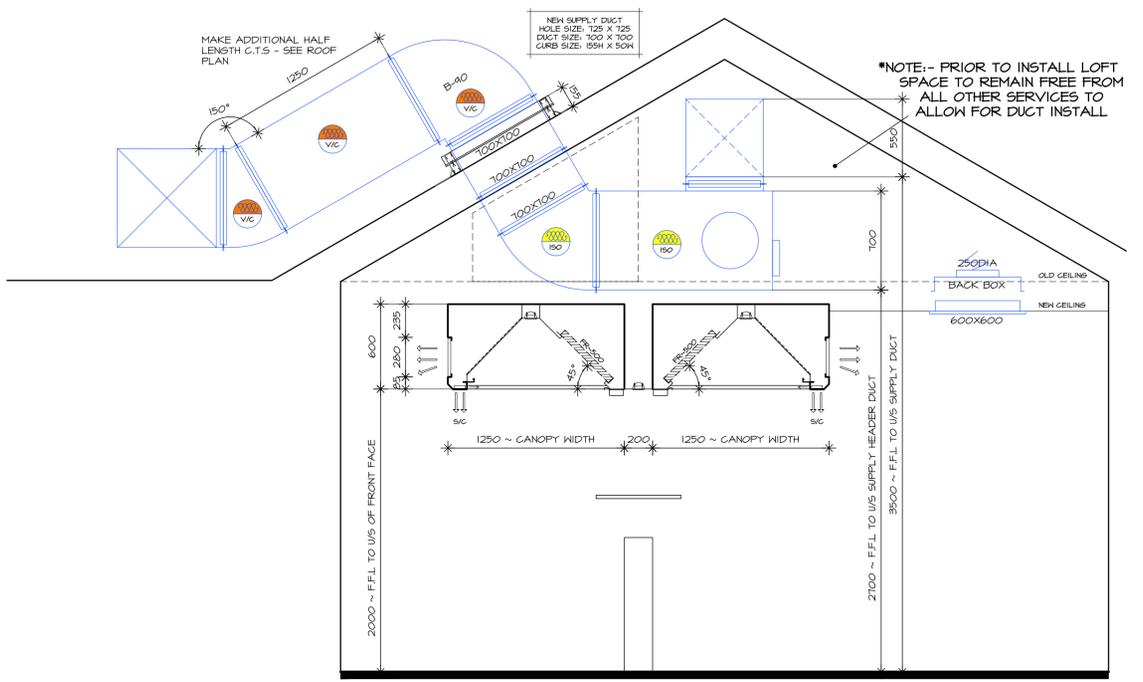
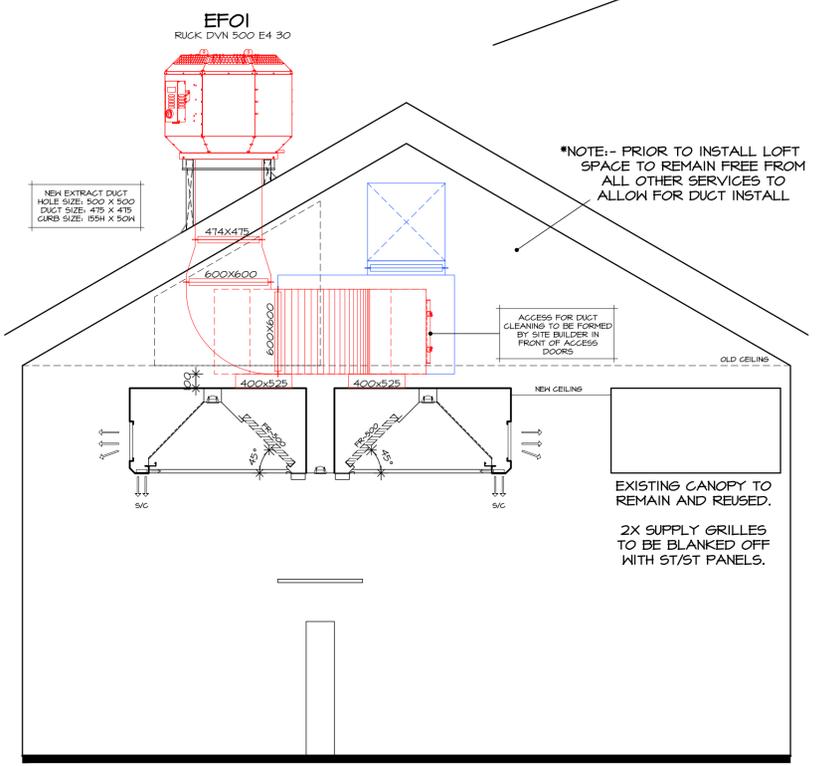
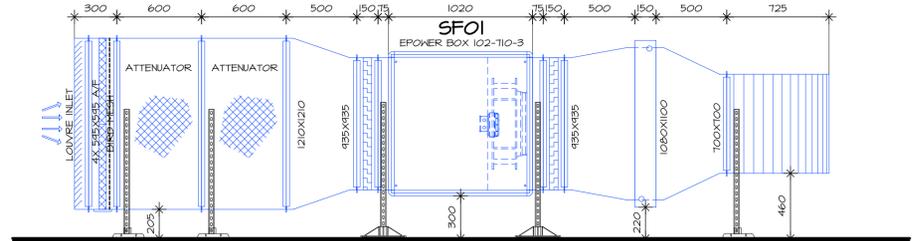


FAN & ELECTRICAL DATA	
<b>KITCHEN EXTRACT FAN:</b>	
MANUFACTURER & MODEL:	
POWER SUPPLY:	
ELECTRICAL LOADINGS:	
F.L.C.:	
CONTROLLER TYPE:	
<b>KITCHEN SUPPLY FAN:</b>	
MANUFACTURER & MODEL:	
POWER SUPPLY:	
ELECTRICAL LOADINGS:	
F.L.C.:	
CONTROLLER TYPE:	

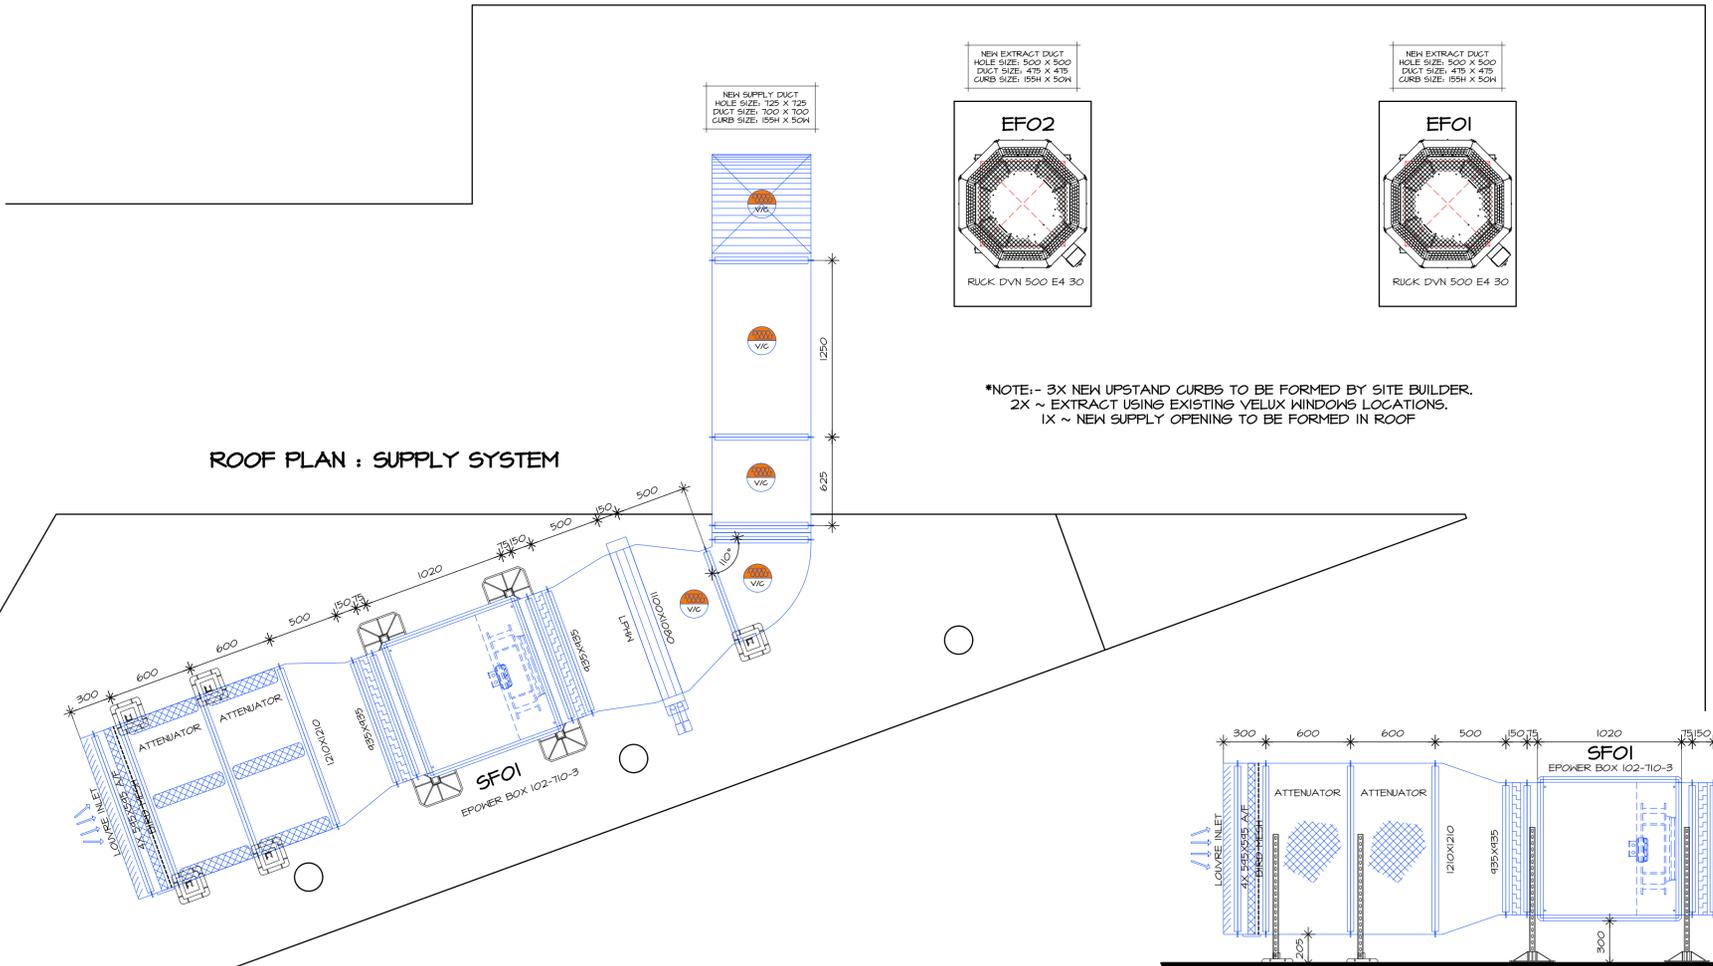

**COPYRIGHT ©**  
This drawing is copyright and issued to you in confidence. It must not be copied, used or disclosed, in whole or in part, to third parties without our written permission. It remains the property of CYCLONE VENTILATION LIMITED and must be returned on request. ©  
NOTE: All dimensions are in millimetres unless stated otherwise. If in doubt ask. Do not scale from this drawing.  
DRAWING INFORMATION  
This CAD drawing is plotted from file: CV23-1185-001  
This CAD drawing contains the following Xrefs:

LAYER KEY		
FIRE RATED DUCTWORK	EXTRACT DUCTWORK	SUPPLY DUCTWORK

STATUS  
**FOR APPROVAL**

DESCRIPTION  
**CYCLONE VENTILATION**  
Cyclone Ventilation Ltd.  
UNIT 5, Ashfield Close, Whitehall Road  
Industrial Estate, Leeds, LS12 5JB.  
Tel: 01132 632900  
email: sales@cycloneventilation.co.uk  
Web: www.cycloneventilation.co.uk

CLIENT			
HVAC SOLUTIONS			
PROJECT			
DEVOUR HOLMFIRTH			
DRAWING			
KITCHEN VENTILATION SYSTEM			
SCALE	DRAWN	CHECKED	REV.
1:25@A1	RPW	CJW	-
DATE	JOB NO.	DWG. NO.	
MAR'23	1185	002	

Original sheet size A1