
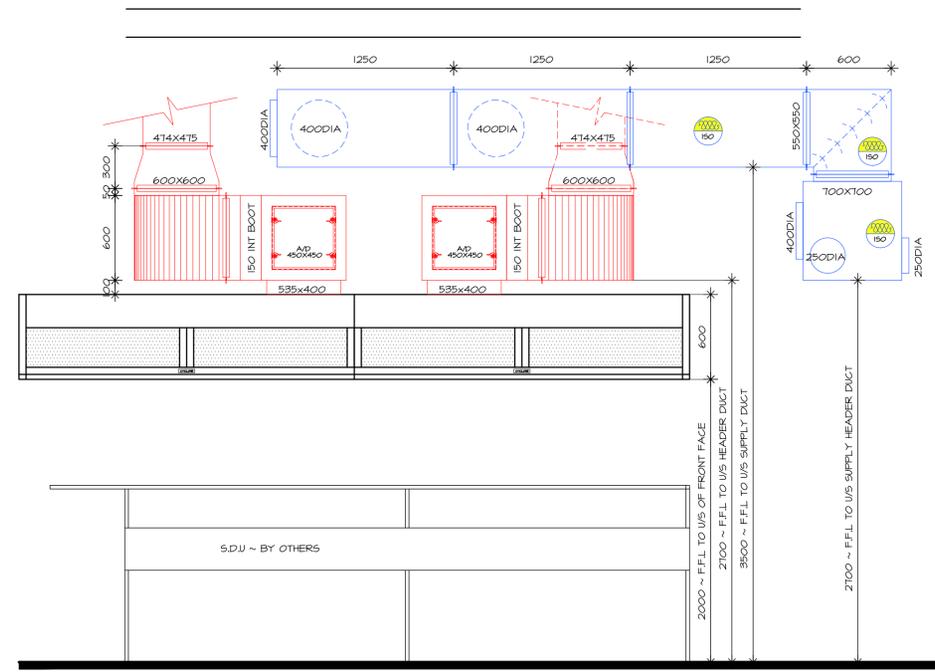


FAN & ELECTRICAL DATA

KITCHEN EXTRACT FAN:
MANUFACTURER & MODEL:
POWER SUPPLY:
ELECTRICAL LOADINGS:
F.L.C:
CONTROLLER TYPE:
KITCHEN SUPPLY FAN:
MANUFACTURER & MODEL:
POWER SUPPLY:
ELECTRICAL LOADINGS:
F.L.C:
CONTROLLER TYPE:

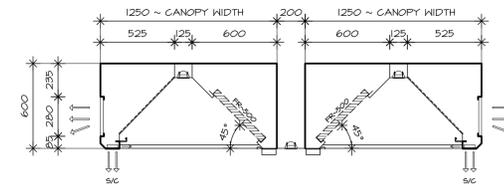

COPYRIGHT
This drawing is copyright and issued to you in confidence. It must not be copied, used or disclosed, in whole or in part, to third parties without our written permission. It remains the property of CYCLONE VENTILATION LIMITED and must be returned on request. ©

NOTE: All dimensions are in millimetres unless stated otherwise. If in doubt ask. Do not scale from this drawing.

DRAWING INFORMATION
This CAD drawing is plotted from file: CV23-1185-001
This CAD drawing contains the following Xrefs:

LAYER KEY

FIRE RATED DUCTWORK	EXTRACT DUCTWORK	SUPPLY DUCTWORK
---------------------	------------------	-----------------

STATUS
FOR APPROVAL

DESCRIPTION REV DATE

CYCLONE VENTILATION

Cyclone Ventilation Ltd.
UNIT 5, Ashfield Close, Whitehall Road
Industrial Estate, Leeds, LS12 5JB.

Tel: 01132 632900
email: sales@cycloneventilation.co.uk
Web: www.cycloneventilation.co.uk

CLIENT
HVAC SOLUTIONS

PROJECT
DEVOUR HOLMFIRTH

DRAWING
KITCHEN VENTILATION SYSTEM

SCALE	DRAWN	CHECKED	REV.
1:25@A1	RPW	CJW	-
DATE	JOB NO.	DWG. NO.	
MAR23	1185	001	

Original sheet size A1