



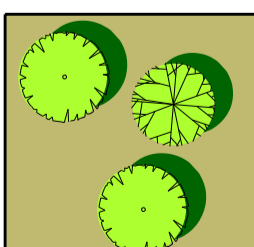


Notes:  
 This drawing is the sole copyright of KPP Architects Ltd and reproduction in any form is forbidden unless permission is obtained in writing.  
 Do not scale from this drawing. Any discrepancies on site should be brought to the attention of KPP Architects Ltd.  
 Work and materials must comply with the current building regulations and codes of practice and be read in conjunction with building specifications and other sub-contractors information. All materials are to be installed in strict accordance with the recommendations of the manufacturers.



-  INSITU BRUSHED CONCRETE YARD
-  600 x 600mm PRECAST CONCRETE PAVING SLABS MARSHALS SAXON OR SIMILAR
-  COMPACTED GRAVEL FOOTPATH WITH TIMBER GRAVEL BOARD EDGING
-  EXISTING TREE ROOT PROTECTION ZONE
-  HEAVY DUTY TARMAC CROSSING TO LA SPECIFICATION WITH MEDIUM DUTY TARMAC FOOTPATH AREAS PROPOSED LANDSCAPING AREAS

ALL CAR PARKING SPACES TO BE WHITE LINED ONTO CONCRETE YARD USING THERMOPLASTIC LINING. CONCRETE AREAS TO BE SEALED PRIOR TO LINING BEING APPLIED

B	SITE PLAN UPDATED	MH	02.09.24
A	UPDATED FOLLOWING PLANNING SUBMISSION	GK	06.12.22
Rev	Description	By	Chkd

Client  
**FRANK MARSHALL ESTATES**

Project Title  
**WAPPY SPRINGS**

Drawing Title  
**EXTERNAL FINISHES**

**KPP ARCHITECTS**  
 Lodge House  
 12 Town Street  
 Horsforth, Leeds LS184RJ  
 T : +44 (0) 113 2390460  
 E : architects@kpp-leeds.co.uk  
 W : www.kpp-leeds.co.uk

Scale	Size	Date	Drawn	Checked
1:250	A1	DEC'22	AS	.

Status <b>PLANNING</b>	
KPP Job No <b>2278</b>	Rev <b>B</b>
Number <b>2013</b>	