




KEY

2m FOOTWAY

VEHICLE DIMENSIONS

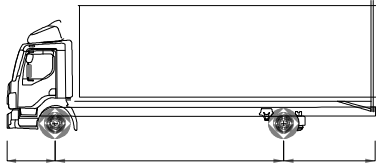

1.40 6.10 2.50

LARGE RIGID

LENGTH: 10.00 m
MAX WIDTH: 2.55 m
LOCK TO LOCK TIME: 6.0 s
MAX STEERING ANGLE: 37.73°
TURN RADIUS (CURB TO CURB): 11.00 m
TURN RADIUS (WALL TO WALL): 11.84 m

REV.	AMENDMENTS	DATE
A	2m FOOTWAY ADDED	29/01



VIASOLUTIONS

THE OLD COACH HOUSE
1 CAMPBELL STREET
PUDSEY
LS28 6DP
tel: 0113 3453957
email: highwaymen@viasolutions.co.uk

PROPOSED SITE LAYOUT

WAPPY SPRINGS, LINDLEY

NOTES

1. THIS DRAWING SHOWS THE PRELIMINARY LAYOUT ONLY (NOT TO BE USED FOR CONSTRUCTION) AND IS SUBJECT TO DETAILED DESIGN, FULL CDM COMPLIANCE, STATUTORY UNDERTAKERS SEARCH/DIVERSION REQUIREMENTS, HIGHWAY DRAINAGE PROVISION, LAND OWNERSHIP AND LOCAL AUTHORITY APPROVAL.

2. ORDNANCE SURVEY (C) CROWN COPYRIGHT 2023. ALL RIGHTS RESERVED. LICENCE NUMBER 1000224323

SCALE: 1:500 @A3

DATE: JANUARY 2025

DRAWING NO: 2102511

STATUS: - REVISION: A