




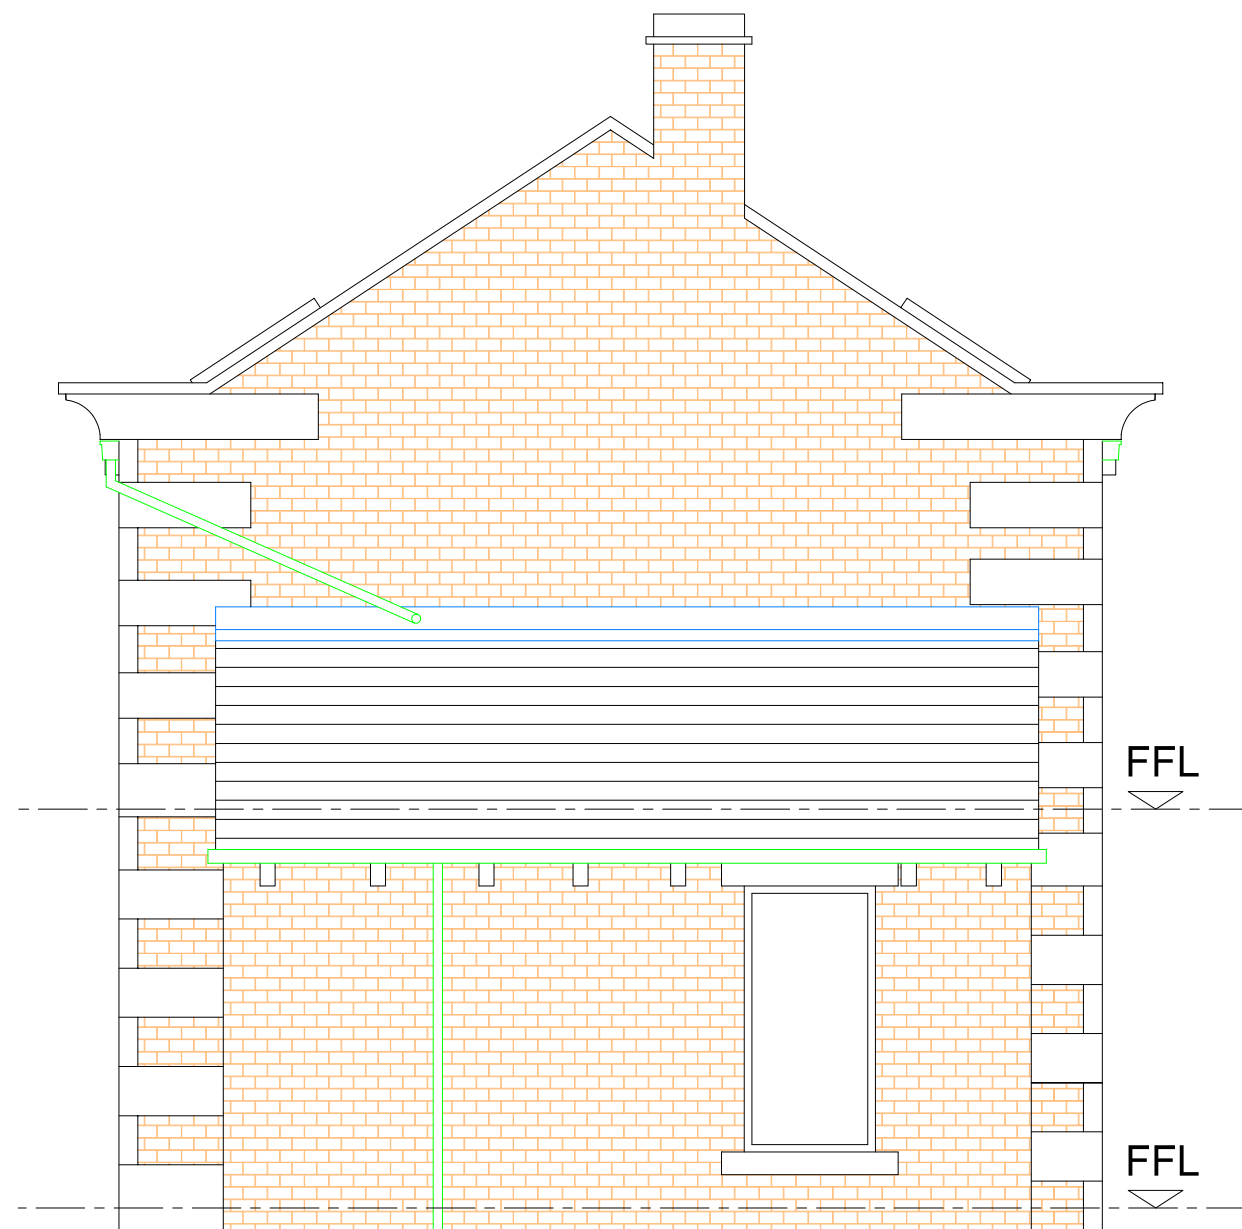


GABLE ELEVATION AS EXISTING (NORTH) - 1:50

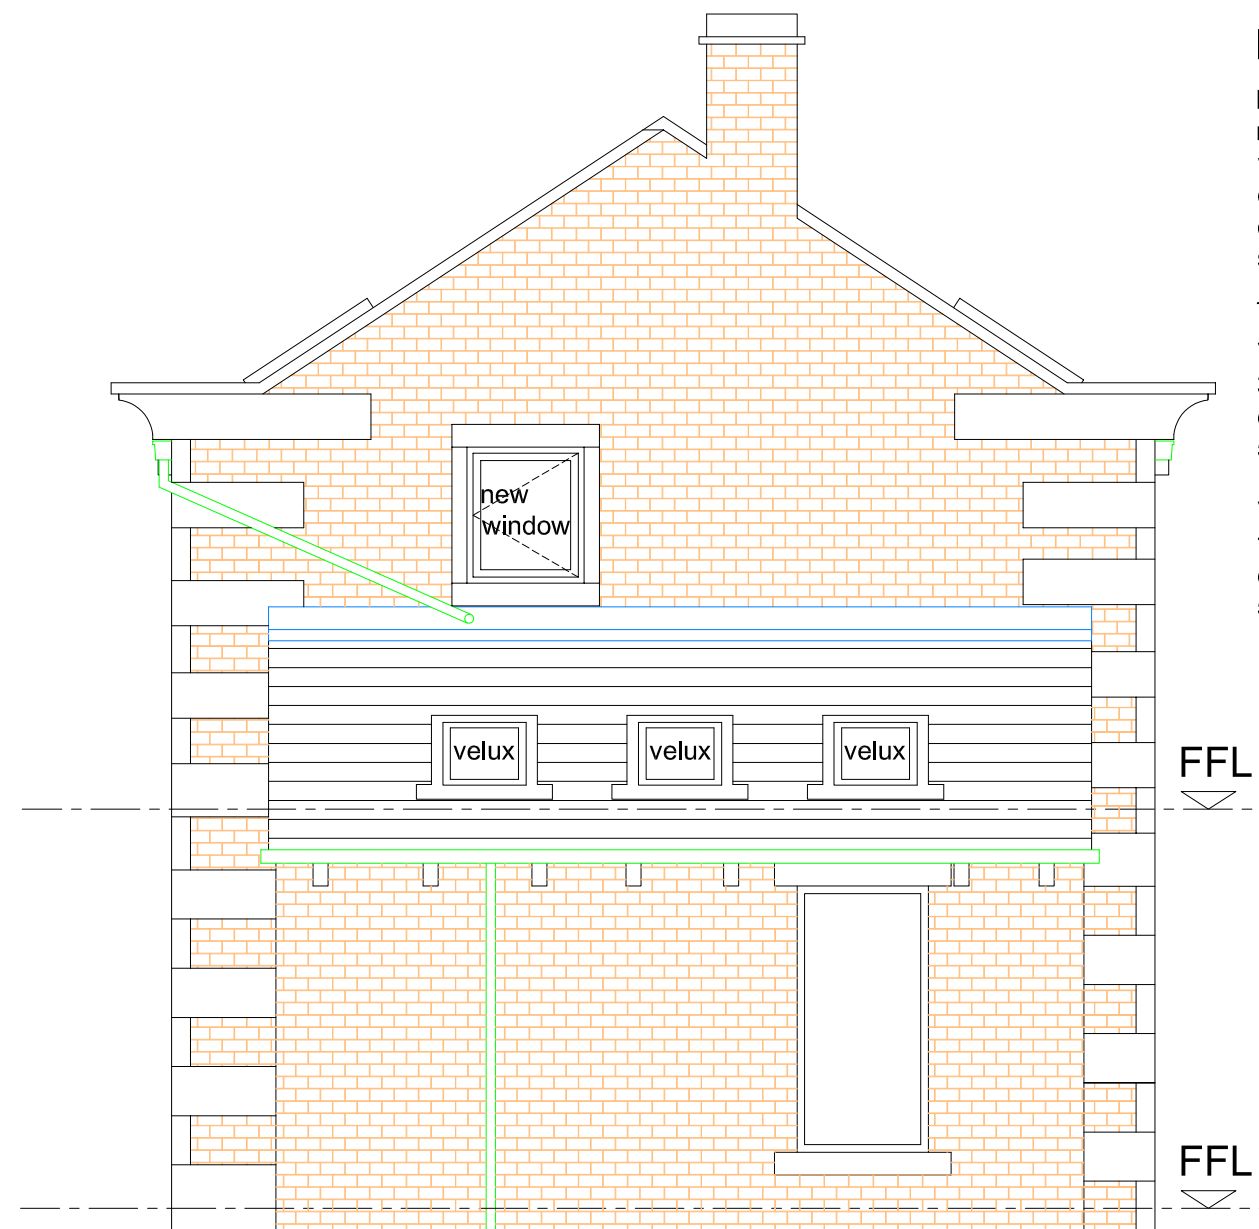

GABLE ELEVATION AS PROPOSED (NORTH) - 1:50

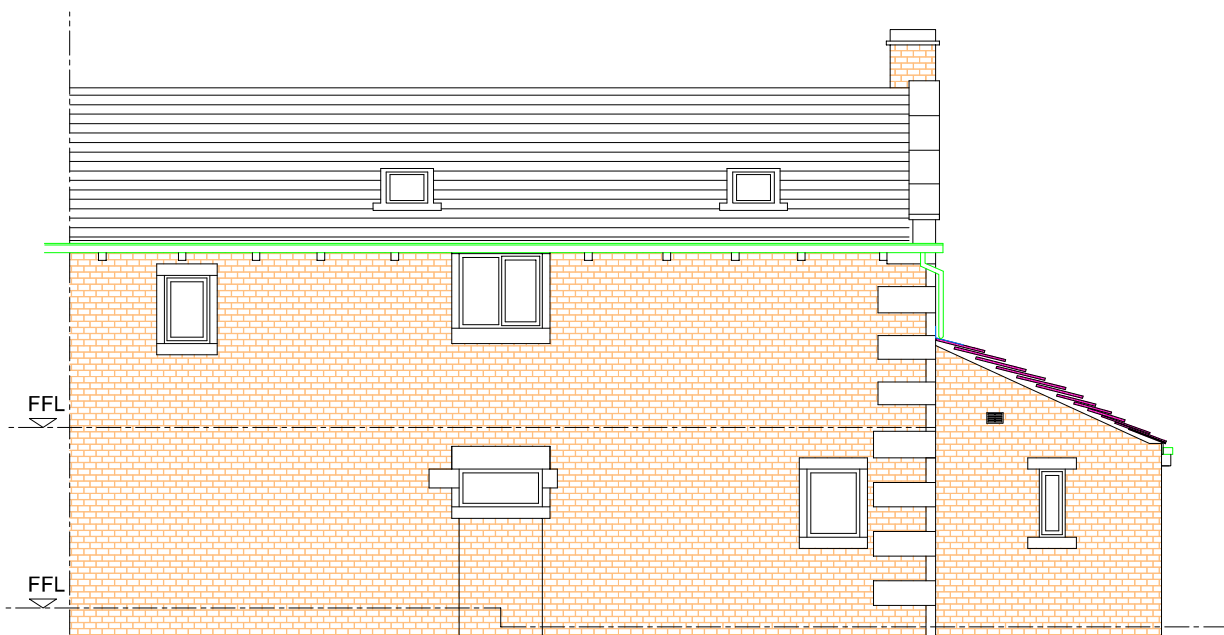

REAR ELEVATION AS EXISTING (EAST) - 1:100

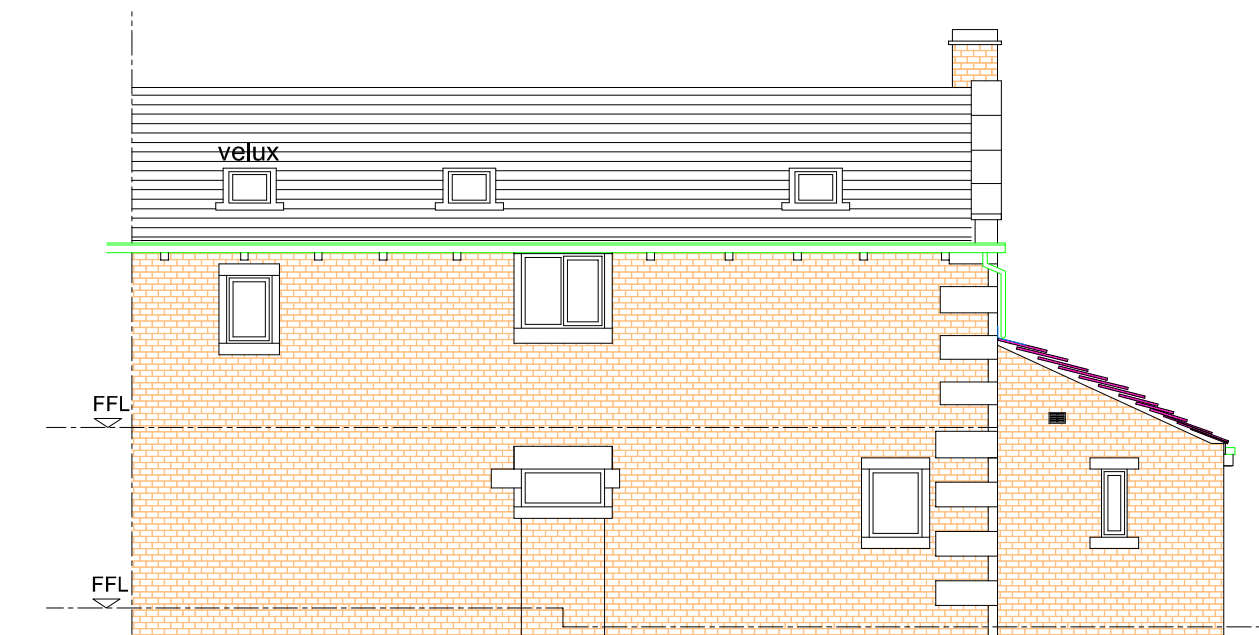

REAR ELEVATION AS PROPOSED (EAST) - 1:100

NOTES:

NEW WINDOW TO GABLE ELEVATION:
masons opening size 900mm high x 775mm wide - timber construction with opening casement and painted finish to match existing - double glazed with bead fixings - 140mm deep stone head and cill with 100mm wide stone jambs to match existing.

VELUX WINDOWS TO GABLE ELEVATION:
3no. 'Velux' centre pivot roof windows set in existing mono-pitch roof - size 980mm high x 550mm wide.

VELUX WINDOW TO REAR ELEVATION:
1no. 'Velux' centre pivot roof window set in existing pitched roof - size 980mm high x 550mm wide.

PLANNING APPLICATION

rev	description	date	
drawn	Paul McGuire	date	30/08/24

Paul McGuire MCIAT, ACIOB.
Chartered Architectural Technologist
46 Riley Park Kirkburton Huddersfield HD80SA
T. +44 (0)1484 602893 M. 07960 303343
E. info@pmcg-archtech.co.uk
Web. www.pmcg-archtech.co.uk



Mr. A. & Mrs. A. WALMSLEY

project	PROPOSED NEW WINDOW INSTALLATION		
address	21 BALK LANE UPPER CUMBERWORTH HUDDERSFIELD HD8 8NZ		
drawing title	ELEVATIONS AS EXISTING AND PROPOSED		
1:50/100@A3	prefix 2024.08	drawing No (AAW) SD01	rev