



Proposed Roof Plan Scale 1:100

- New leanto roof to be in grey concrete tiles with 17.5 degree pitch
- New walls in natural stone to match existing
- Guttering and down pipes in black PVCu
Fascia boards in white PVCu
- New windows and doors in white PVCu

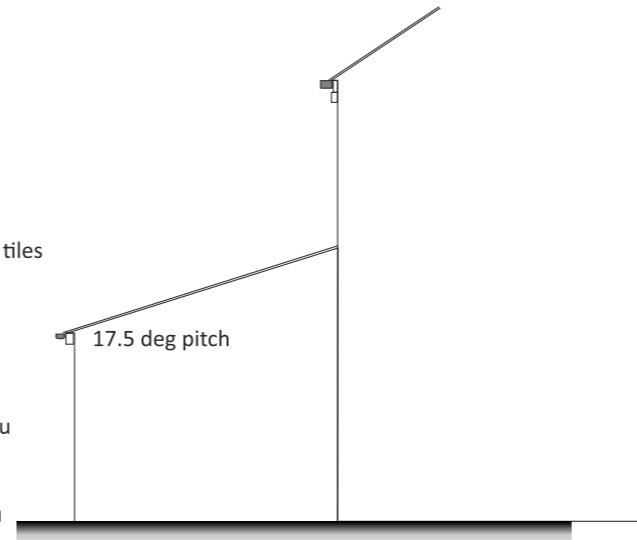


Proposed Rear Side Elevation Scale 1:100

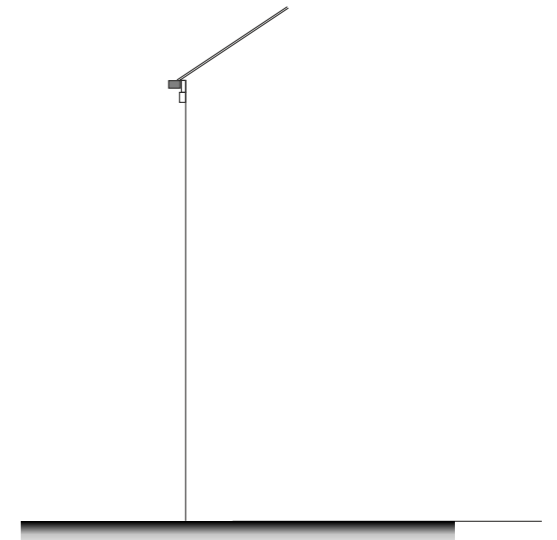


Existing Rear Side Elevation Scale 1:100

- New leanto roof to be in grey concrete tiles
- New walls in natural stone to match existing
- Guttering and down pipes in black PVCu
Fascia boards in white PVCu
- New windows and doors in white PVCu

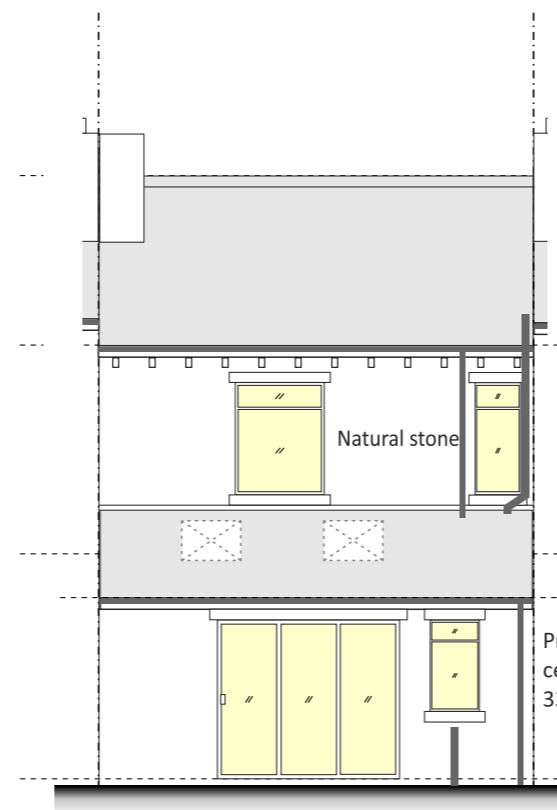

Proposed Rear Elevation Scale 1:100

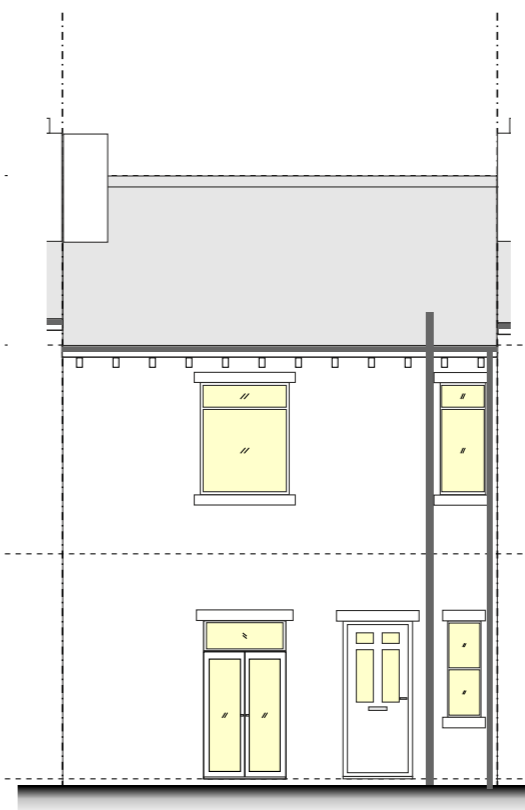

Existing Rear Elevation Scale 1:100

- ▲ '990 Top of Ridge Tile
- ▲ 5740 Top of Wallplate
- ▲ 2950 First Floor
- ▲ Existing GF Room height 2770
Existing Basement internal height 2010
- ▲ 0 Ground Floor
- ▲ -100 Ground Level