




NOTES

GENERAL

1. All dimensions are in metres unless noted otherwise
2. **DO NOT SCALE THIS DRAWING - If in doubt ask**
3. All dimensions & levels to be checked by the Contractor prior to commencement of work, any discrepancy shall be reported immediately to the Engineer.
4. Underground services are present in the area. Contractor is to confirm the precise line and depth of any services prior to the commencement of any excavation works.
5. All work shall be carried out in accordance with Local Authority, Statutory Authority, Health & Safety requirements and regulations.
6. The drawings shall be read in accordance with all other contract documents relevant at that time of issue and during the period of the contract.
7. The Contractor must ensure the overall stability of the works is adequate at all stages of the construction.
8. All chamber covers, valve boxes etc., situated within the works to be raised/lowered to match proposed levels where necessary.
9. All setting out shall be agreed on site with the overseeing organisation.
10. All works are to be in accordance with the North Yorkshire Council design guide for Highways & Transport and the Specification for Highway Works.

Vehicle Profile

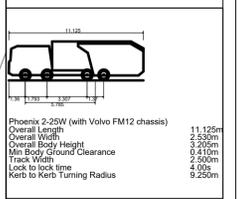

PS	Primary - Initial Issue				
REV	DESCRIPTION	DATE	BY		



Project:
Blackmoorfoot Road,
Huddersfield

Client:
Vistry Yorkshire

Drawing:
Section 278 Works
Swept path analysis

Drawn By:	RID	Date:	30/07/2024
Checked:	GDM	Scale:	1:200
Drawing No:	AMA/22224/D/101 - 1.2	Rev.:	P01