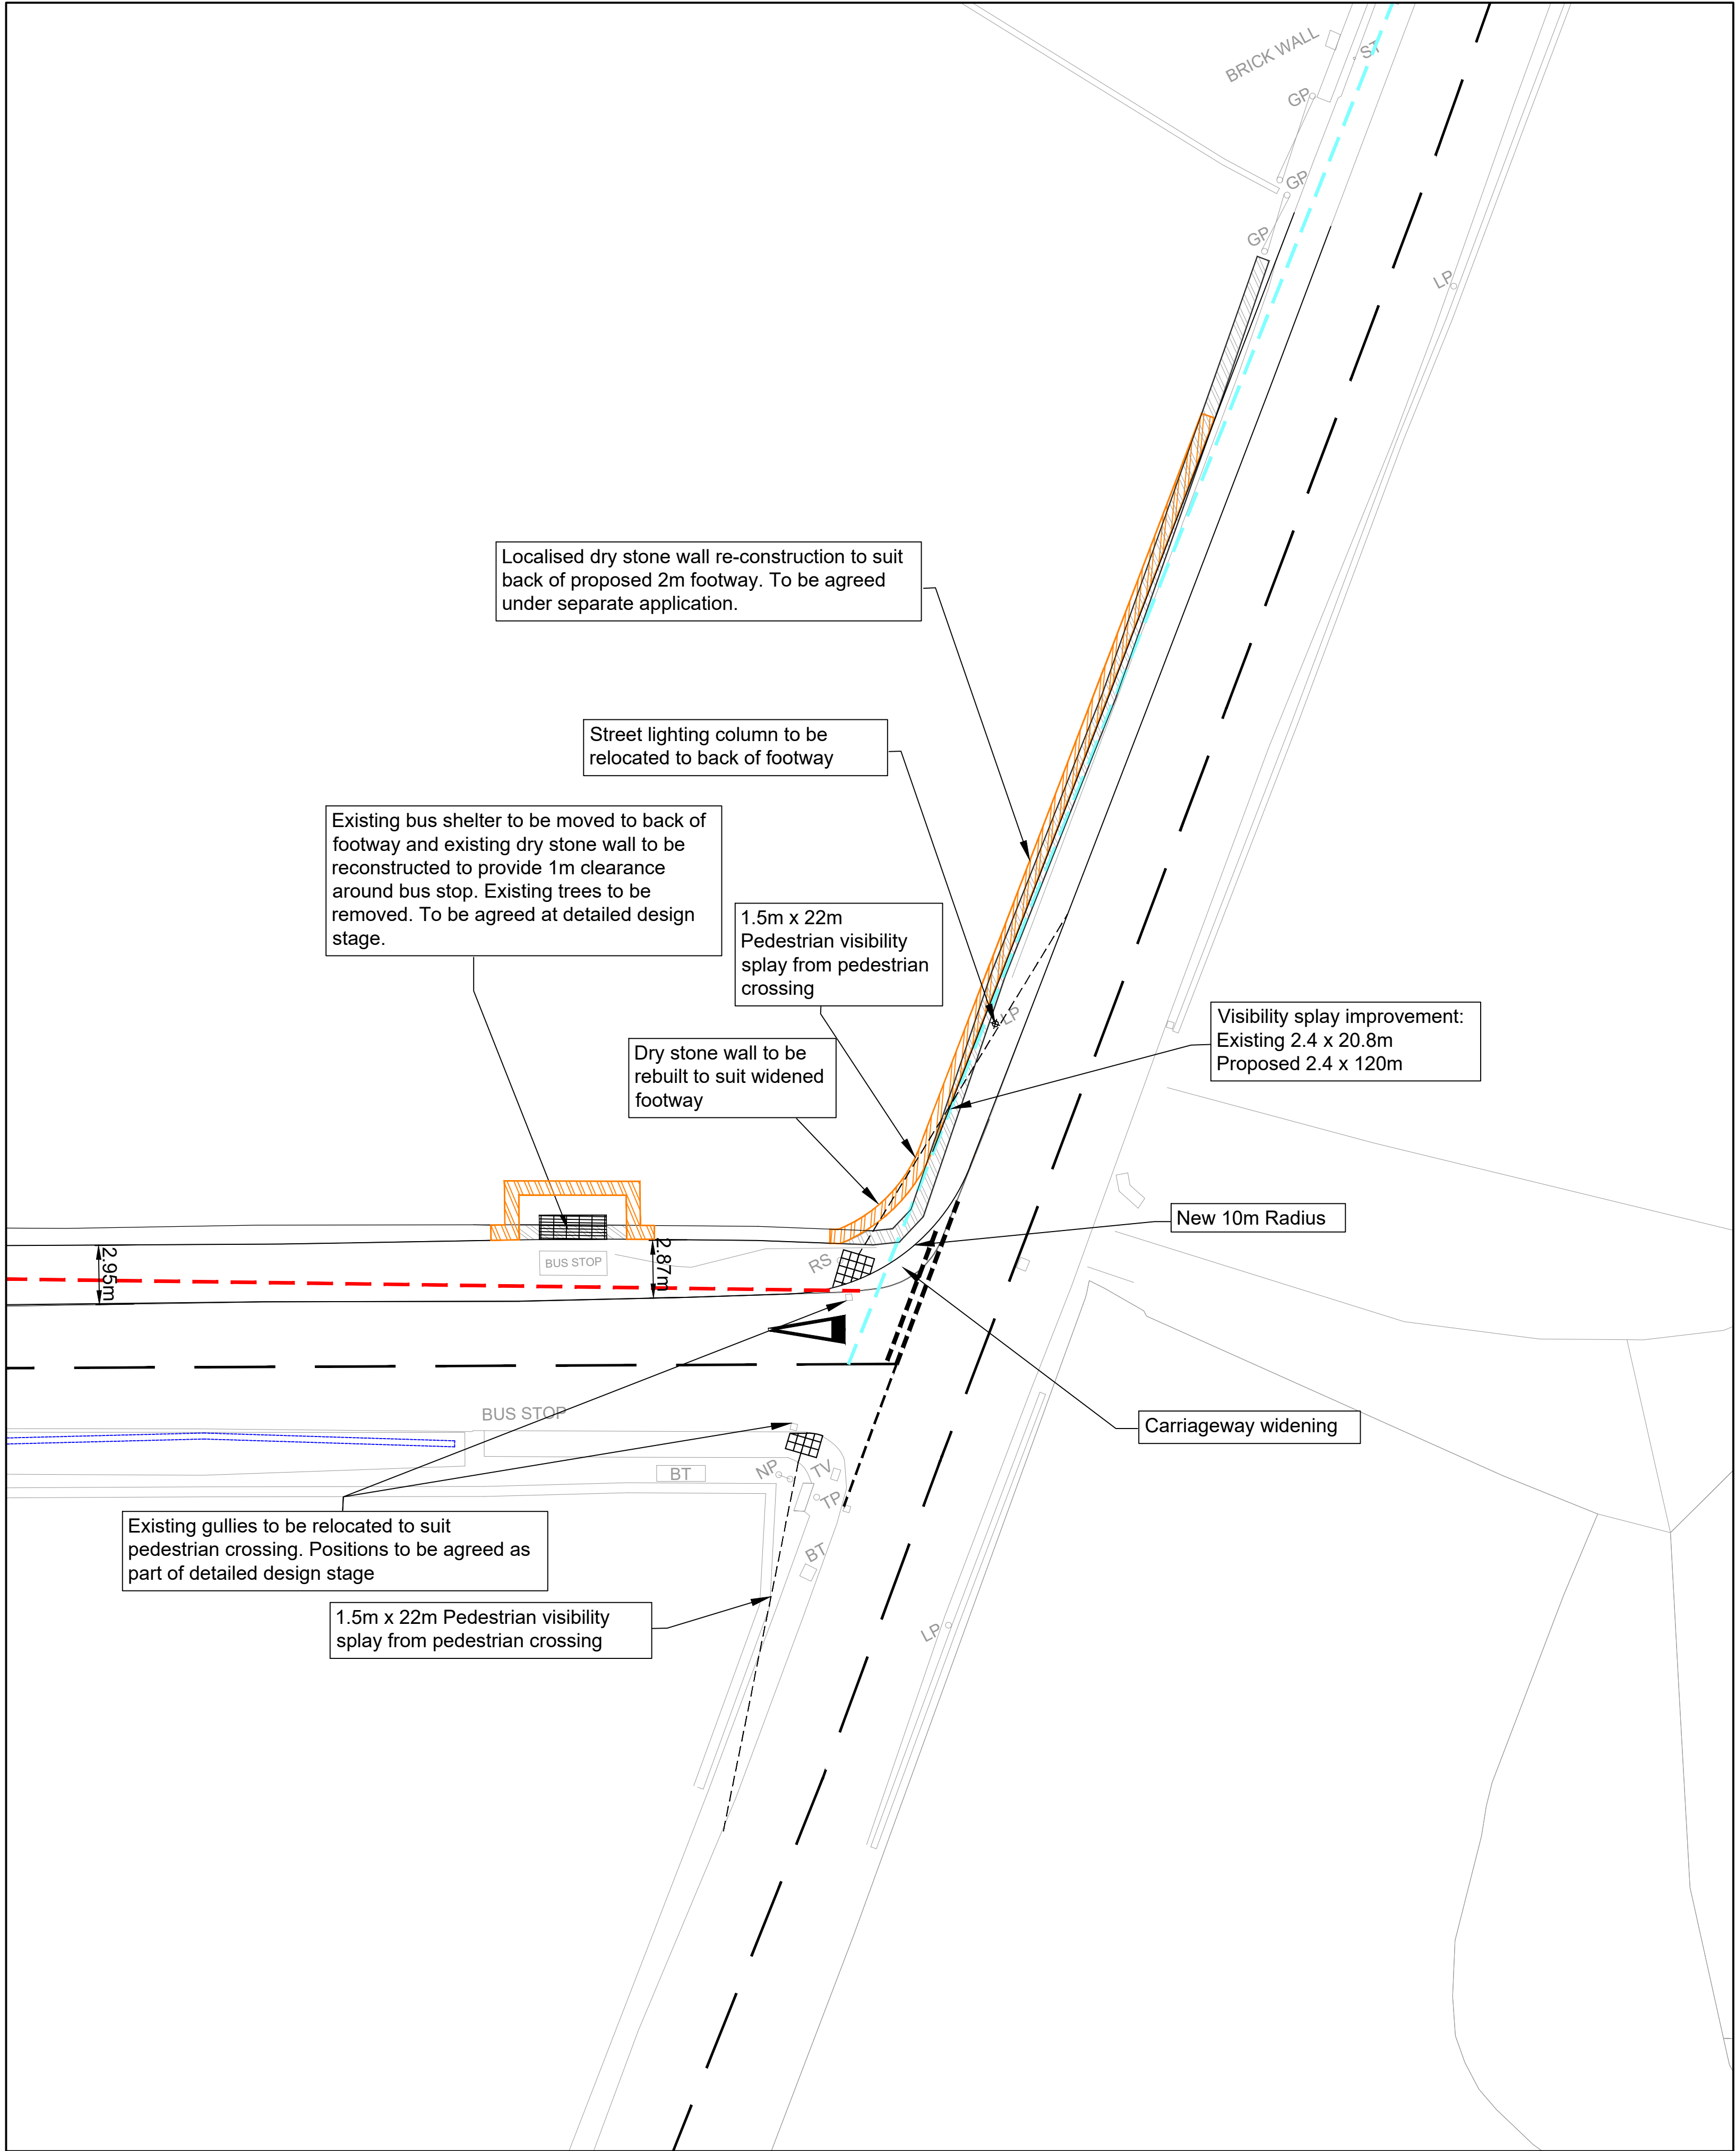


N O T E S

K E Y

-  Tactile paving
-  2.4m x 120m (40mph) visibility sight line
-  1.5 x 120m visibility sight line from 3m footway taper
-  Existing ditch-line
-  Minimum 2.4m x 120m Visibility Splay from Blackmoorfoot Road bellmouth.

DRAWING NOTES

S278 DRAWINGS TO SHOW FULL DETAILS OF SIGNING AND LINING TO SHARED CYCLEWAY / FOOTWAYS

EXACT EXTENT OF S278 WORKS SURFACING TO BE AGREED AT TIME OF S278 DETAILED DESIGN

EXISTING HIGHWAY FEATURES TO BE RELOCATED AS PART OF DETAILED S278 DESIGN

Rev	By	Date	Revision	Apvd
B	MI	24.06.25	BMF Road markings amended	MI
A	MI	18.06.25	Roadmarkings added	MI
/	MI	13.06.25	Issued for approval	MI

TITLE FELK STILE ROAD / BMF JUNCTION
GENERAL ARRANGEMENT
LAYOUT

PROJECT
BLACKMOORFOOT ROAD,
HUDDERSFIELD

CLIENT
MILLER HOMES
(YORKSHIRE Ltd.)/VISTRY

DRAWING STATUS
FOR APPROVAL

Scale	Date	Drawn	MI
1:200	JUN 25	Chk.	MI
Drg. No.	425/92/103.11	Rev	B

SUBJECT TO THE
APPROVAL OF
ALL RELEVANT
AUTHORITIES