
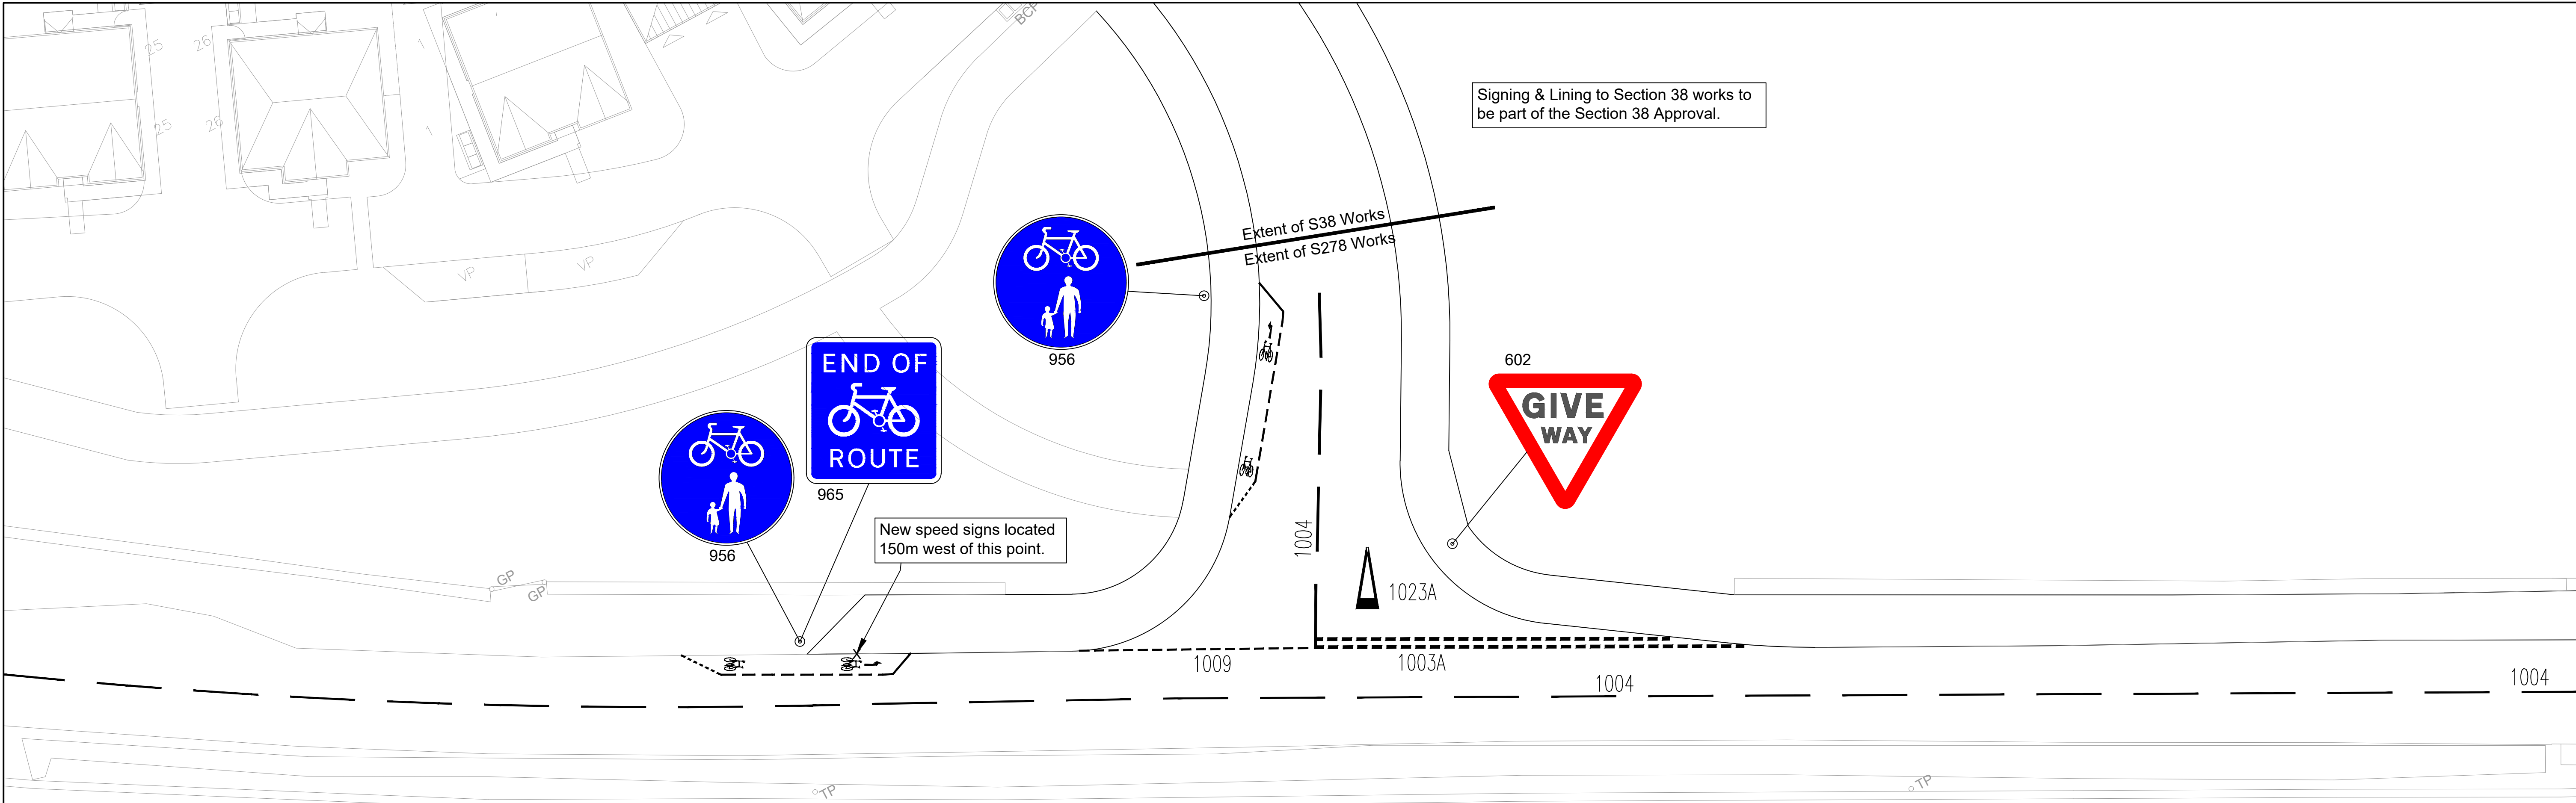


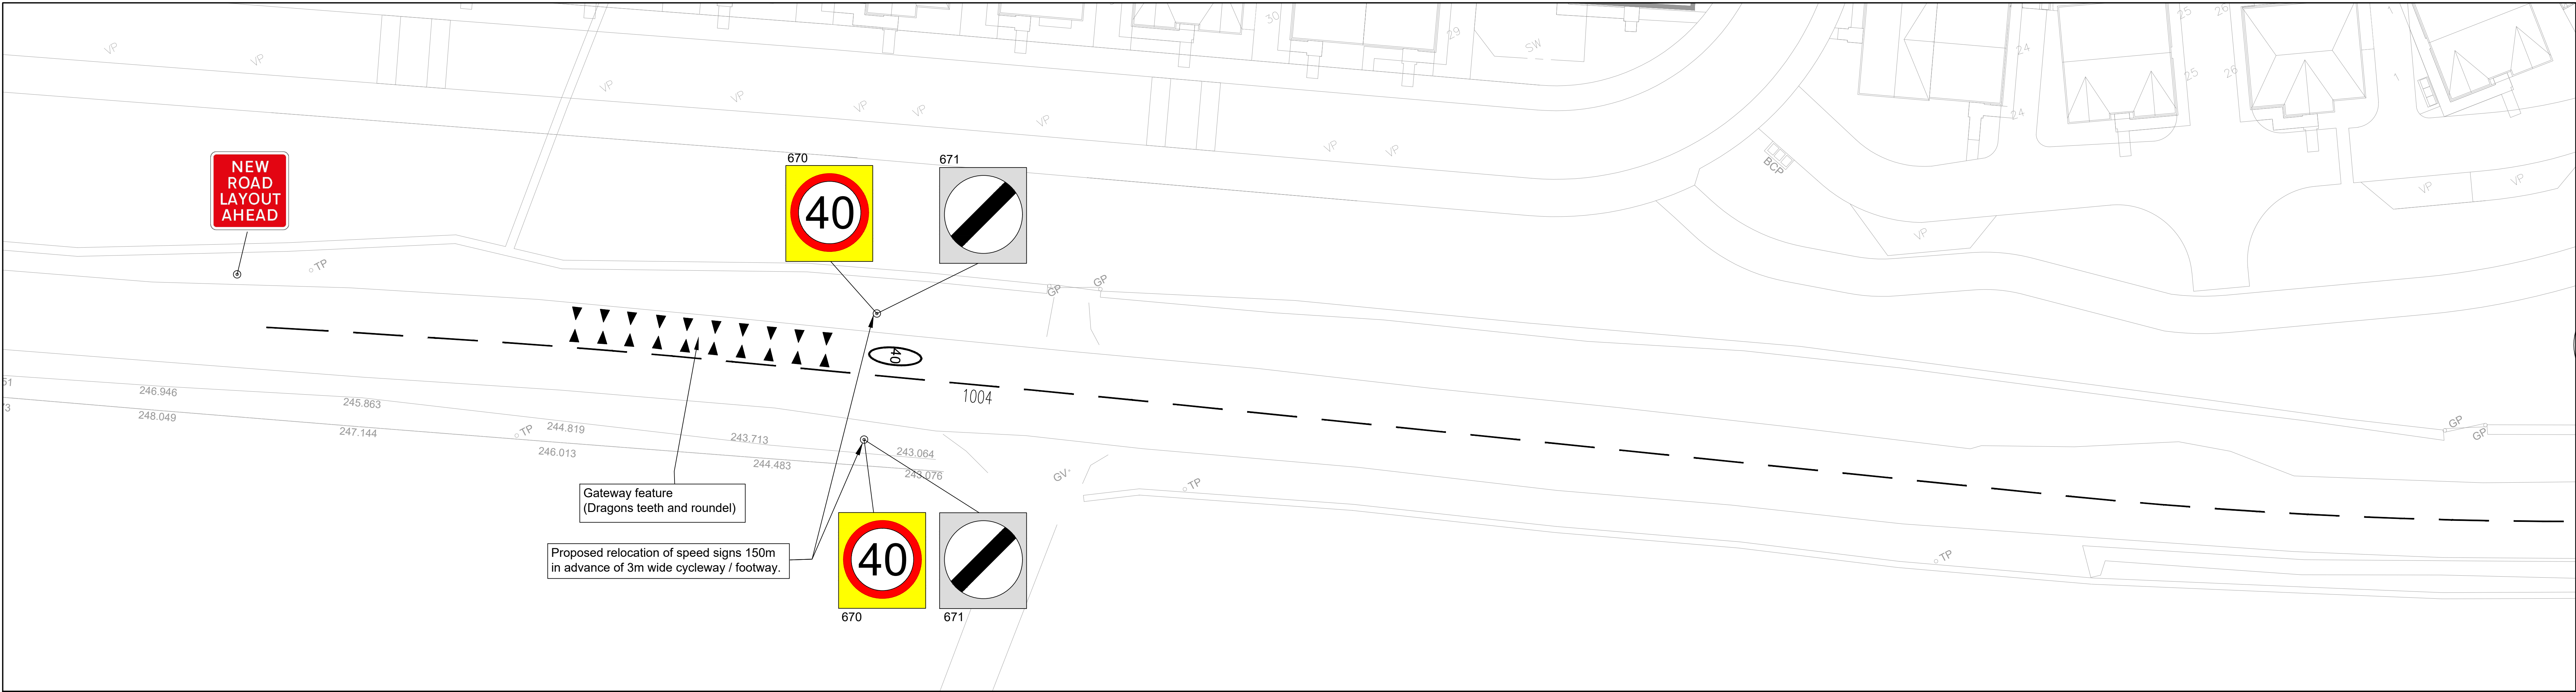

TRAFFIC SIGN SCHEDULE								
SIGN REFERENCE	SIGN TYPE	T.S.R.G.O. Desig. No.	X - HEIGHT (mm)	HEIGHT/DIA (mm)	WIDTH (mm)	MATERIAL	MOUNTING HEIGHT	ILLUMINATION
TS1	Proposed Sign and Shared Post	670 (40mph) East bound		N/A	600	N/A	2100	NO
		671 (60mph) West bound		N/A	600	N/A		
TS2	"Give Way" Sign and Post	602		50	600	N/A	2300	NO
TS3	"Unsegregated Footway/Cycleway" Sign and Post	956		N/A	450	N/A	2300	NO
TS4	"End of Route" Sign and Post	965		50	540	495	2300	NO
TS5	"Cyclist Rejoin Corridorway" Sign and Post	966		50	288	995	2300	NO
TS6	"New Road Layout Ahead" Temporary Sign and Post	7014.4		100	976	976	2300	NO

N O T E S

ATTENTION IS DRAWN TO THE REQUIREMENTS OF THE CONSTRUCTION DESIGN AND MANAGEMENT REGULATIONS 2015 AND THE DUTIES AND RESPONSIBILITIES CONTAINED THEREIN

SUBJECT TO THE APPROVAL OF ALL RELEVANT AUTHORITIES

H	M	14.08.25	RMF Road roadmarkings moved to dsg.103.08.02	M
C	M	11.08.25	Updated to RCM & pedestrian comments	M
F	M	04.04.25	Rek Site Road to Blackmoorfoot junction markings amended	M
E	M	17.04.25	Junction width reduced, proposals amended in line with NMDC comments	M
D	PW	08.04.25	Updated to Kinkless comments and made A0 size and issued for S278 outline approval	M
C	PW	08.03.25	Batching (Fig 1040) added to Blackmoorfoot Road	M
B	PW	08.03.25	Footline (Fig 2004) extended from Gateway feature to Blackmoorfoot Road junction.	M
A	PW	11.03.25	Development road revised to suit planning layout.	M
/	M	10.02.25	Issued for client approval	PW
Rev	By	Date	Revision	App'd

ARP

ARP ASSOCIATES
Chartered Consulting Engineers

Northwest House • 5.6.6 Northwest Business Park • Sarnia H&L Leeds • L24 2QY
0113 245 8400 • 0113 245 8401 • info@arpengineers.co.uk • www.arpengineers.co.uk
ARP Associates is a trading division of ARP Engineering Ltd, a company registered in England and Wales with company number 2778111, whose registered office is at 5.6.6 Northwest Business Park, Sarnia H&L, Leeds LS2 2QY

TITLE SECTION 278 WORKS
SIGNING & LINING LAYOUT
SHEET 1 OF 2

PROJECT
BLACKMOORFOOT RD/FELKS
STILE RD. HUDDERSFIELD

CLIENT
MILLER HOMES
(YORKSHIRE Ltd.)

DRAWING STATUS
PLANNING

Scale 1:200 @ A0 Date NOV 24 Drawn PW
Chk. MI

Dwg. No. 425-92-103.08.01 Rev. H