

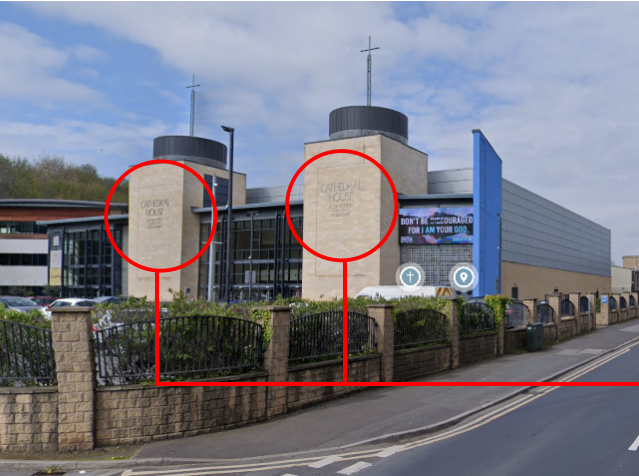


# Cathedral House Huddersfield Signage Building Elevations

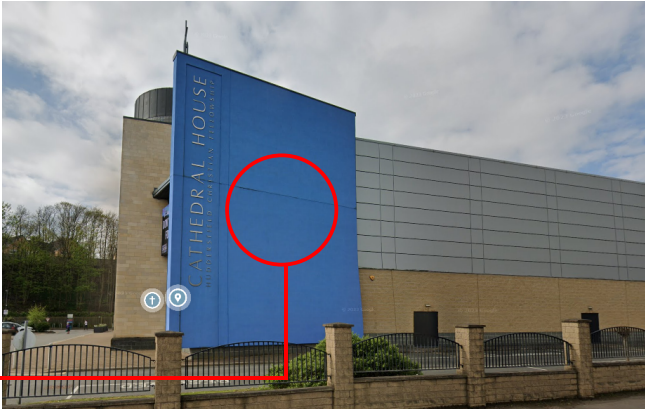


East Elevation (facing car park)

'Huddersfield Christian Fellowship'  
3D built up rimless internally illuminated letters  
with cool white LED's  
Overall size @3200x1741mm.  
Letter cap/height 360mm with 80mm returns  
Face of letter will look white, return colour black  
Qty 2 sets

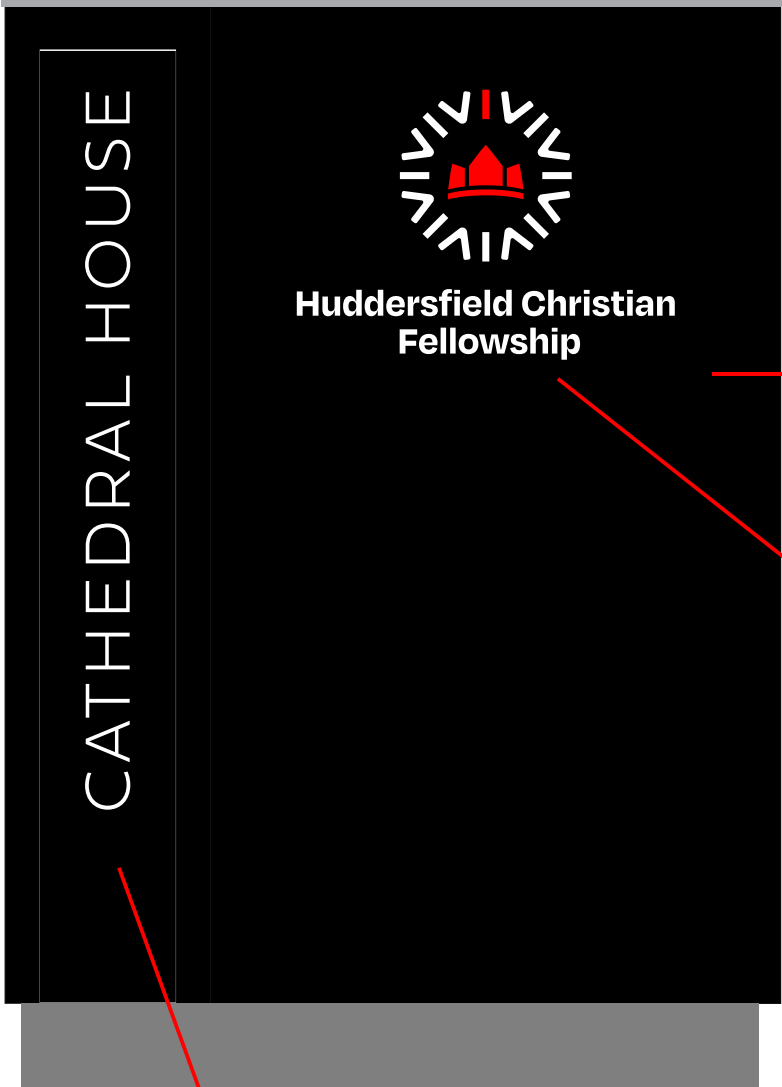

North East Elevation  
(facing St Thomas's Rd)

Logo & 'Huddersfield Christian Fellowship'  
3D built up rimless internally illuminated letters  
with cool white LED's  
Overall size @5000x3571mm.  
Logo 2272x2275mm  
Letter cap/height 320mm with 80mm returns  
Face of letter will look white, return colour white  
Qty 1 set

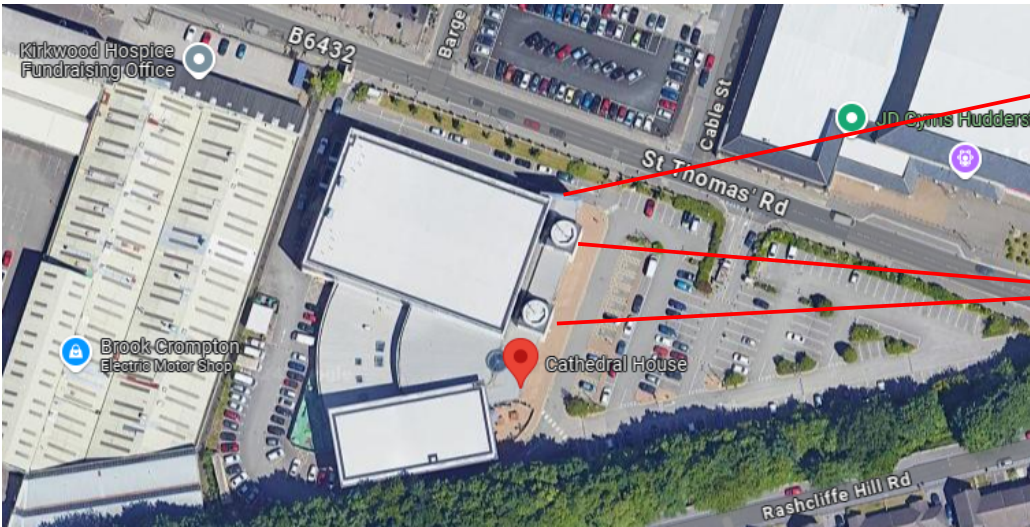

North East Elevation  
(facing St Thomas's Rd)

East Elevation  
(facing car park)

Site Plan

New 'Cathedral House' lettering  
Size same as existing 9500x600mm  
3mm stainless steel with white powder coat finish mounted on  
stand-off spacers  
Qty 1 Set

space3

SIGNAGE / GRAPHICS / DISPLAY

t: 01274 595 865  
e: hello@space3.co.uk

[www.space3.co.uk](http://www.space3.co.uk)

Unit 1B, The Sidings,  
Shipley, BD18 1BN