


415125E

415150E

SURVEY STATIONS			
Name	Easting	Northing	Height
S1	415124.328	409260.435	197.900
S2	415147.650	409271.154	193.428
S3	415125.093	409280.779	196.234
S4	415112.231	409280.575	197.260

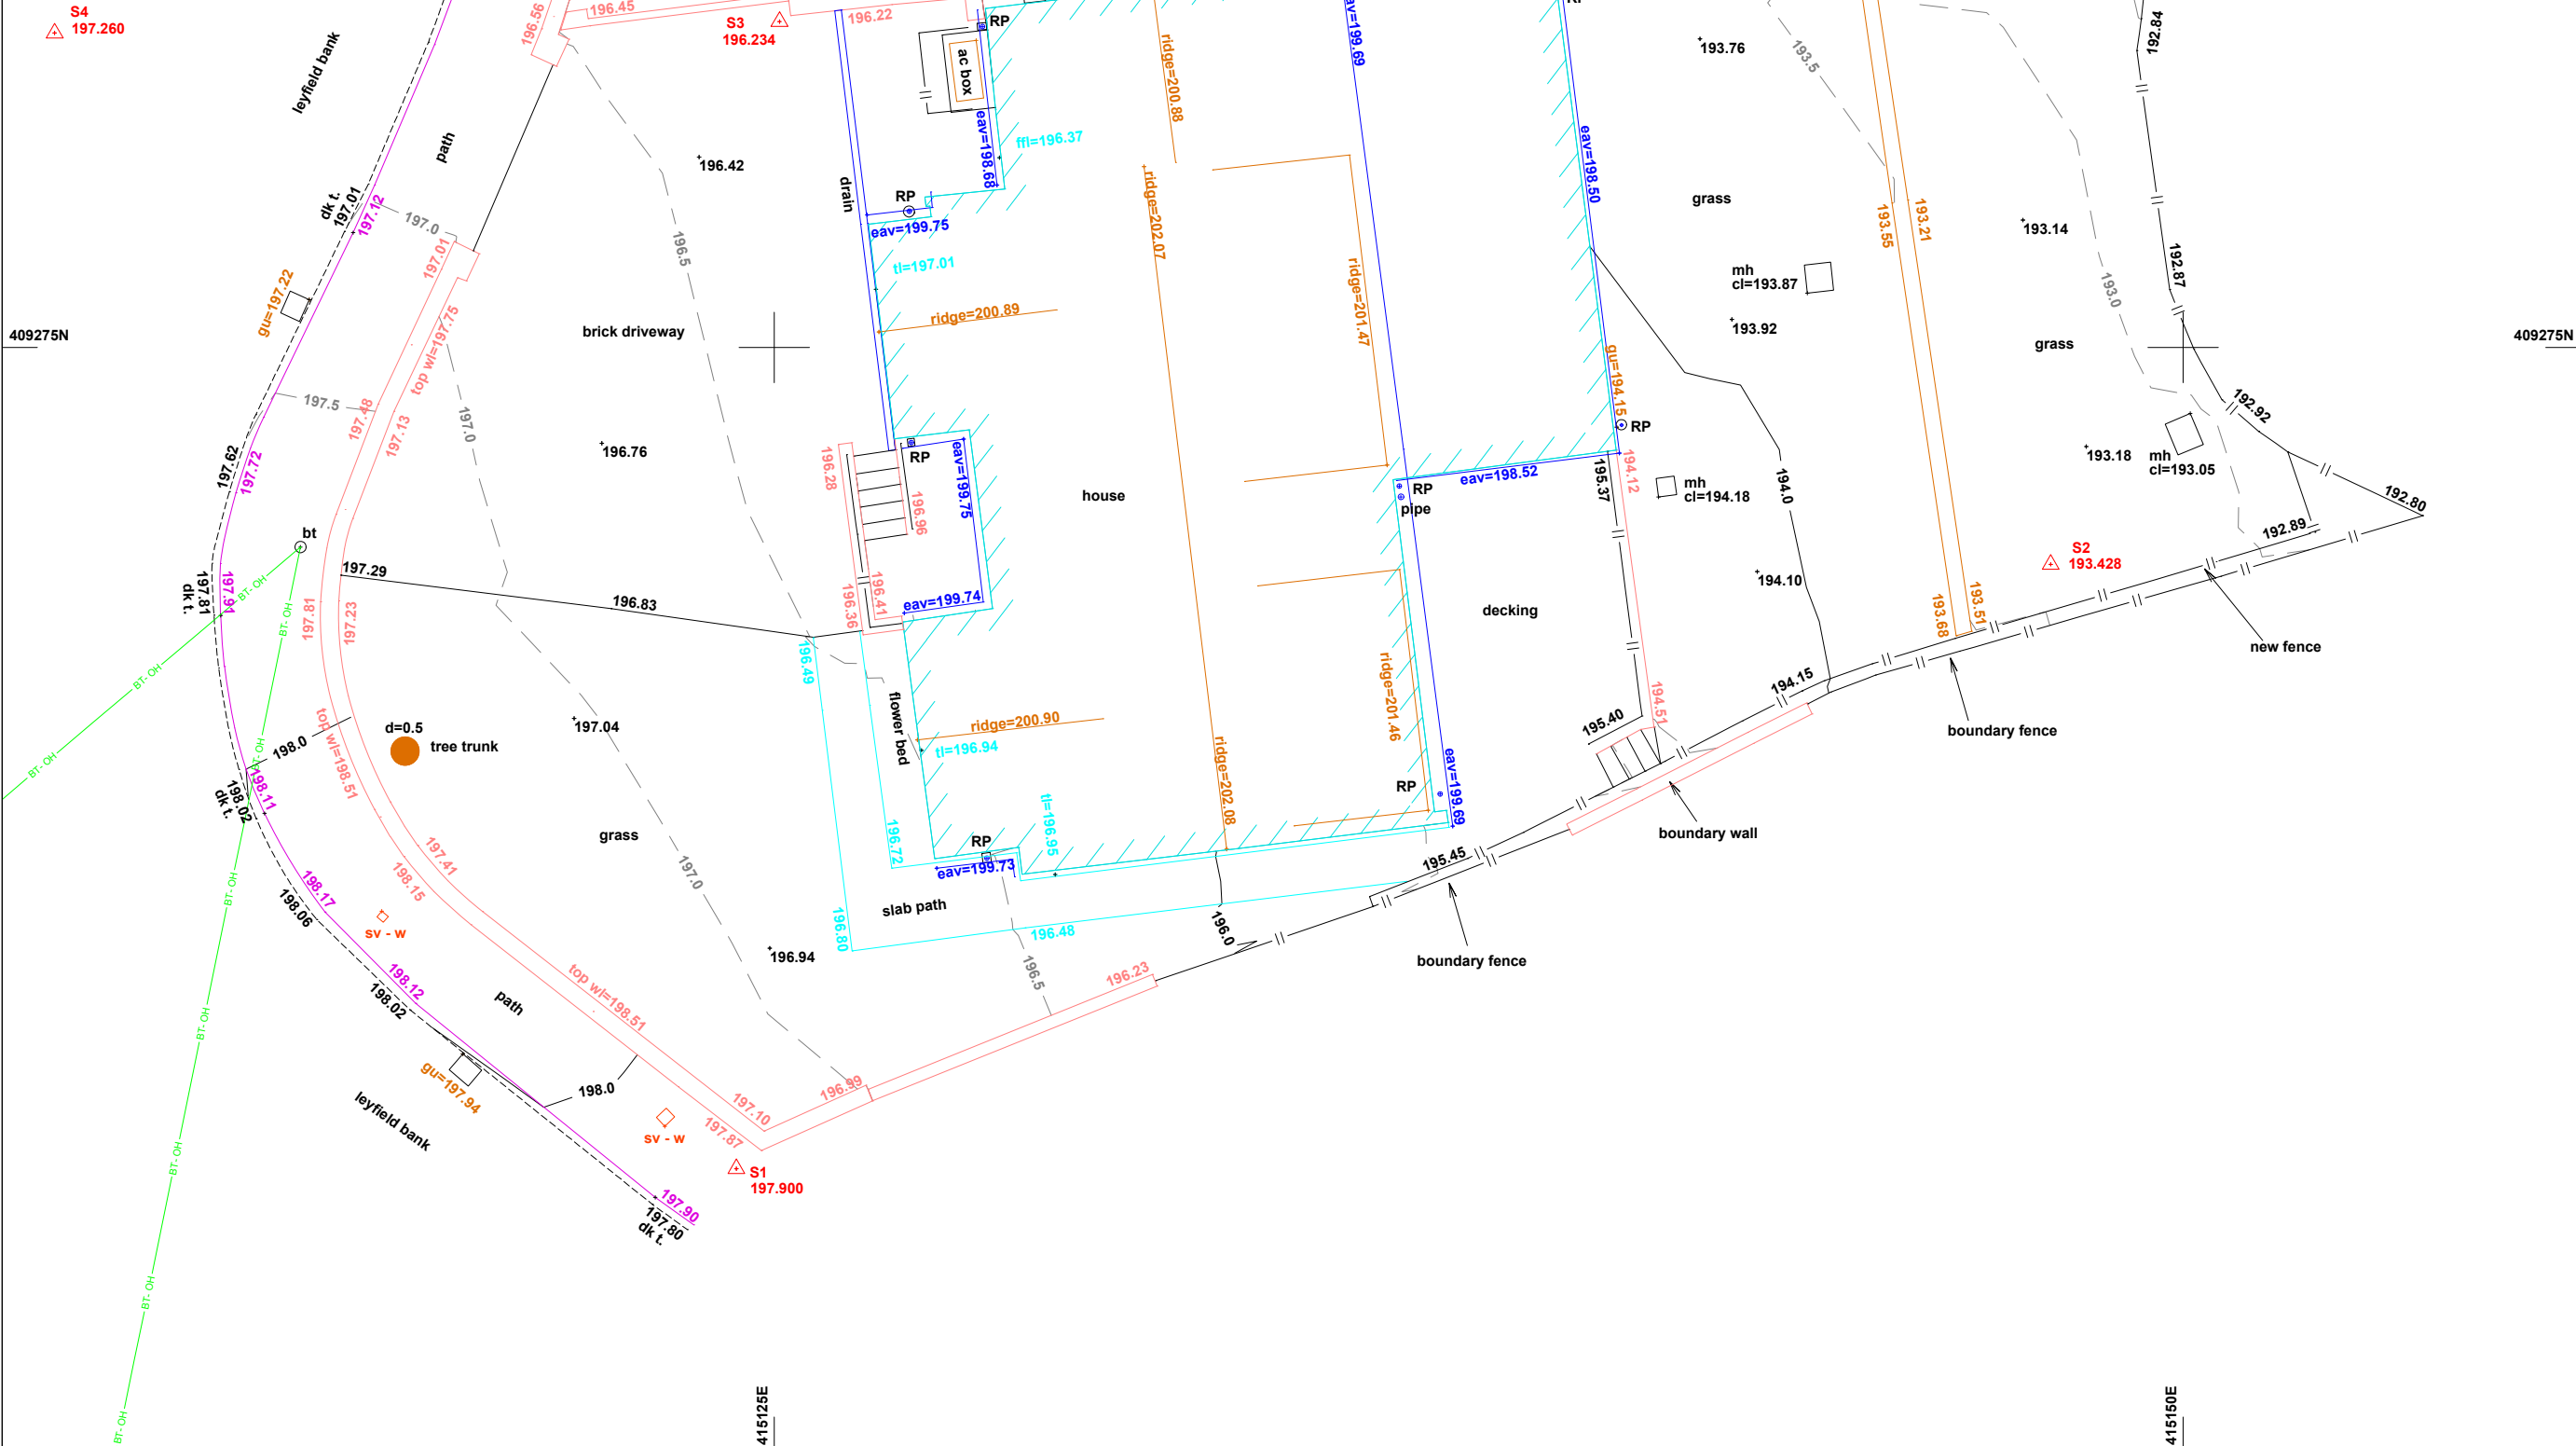

Annotations and Symbols		
7	unknown cover	to
8	as building	to
9	as wall	to
10	as fence	to
11	as boundary	to
12	as boundary	to
Line Features	
bottom of batter / wood / ridge / timber face / gutter	---
top of batter	---
break line / discontinuity	---
wall (see text nearby for height / width / type)	---
retaining wall (see text nearby for height / width / type)	---
channel (all levels at channel unless noted)	---
kerb levels (shown parallel to channel -)	---
railway	---
drain / river / canal	---
overhead lines / buildings (not surveyed unless specified)	---
concrete / ramp	---
building	---
face of cladding / flower bed	---
canopy	---
verge	---
fence (see text nearby for height / width / type)	---
columns / gridlines / conveyors / columns face	---
brick	---
cycle lane / bus lane / white line (see text)	---
lanes / decking	---
hedge / scaled to width	---
line may be as above, if just one edge measured not to show level change (see text for type / height / width / etc)	---
path / window / door	---
track	---
contour	---
50.00	---
51.00	---

Sheet Layout	
1	20 Leyfield Bank, Holmfirth HD9 1XU

1. The survey has been accurately positioned on the Ordnance Survey National Grid system using GPS observations to the OS Active Network and the latest Ordnance Survey Transformation (OS TR14/OSGBM15).
 2. All levels relate to Ordnance Survey Datum (Newlyn). Vertical control has been established using GPS observations to the OS Active Network and the latest Ordnance Survey Transformation (OS TR14/OSGBM15).
 3. Local Scale Factor has been removed to transform the survey to a flat earth grid (scale factor = 0.9996).
 Local Grid Origin is Control Station 81.
This is the only point where OS Grid coordinates are true.

Surveyed by	Initials	IR	Date	Surveyed	21/08/24
D					
C					
B					
A	22/08/24	Original Issue		IR	JH
Rev	Rev. Date	Purpose of revision	Drawn	Checked	



Client	Nicola Simmons		
Project	20 Leyfield Bank, Holmfirth HD9 1XU		
Drawing title	Topographic Survey at 20 Leyfield Bank		
Scale	1:125 @ A3	DO NOT SCALE	
Tri-Tech Job No.	T24641		
Client Job No.			
Drawing number	T24641-DR-T-001	Rev	A

This drawing is not to be used in whole or part other than for the intended purpose and project as defined on this drawing. Refer to the contract for full terms and conditions.