




FRONT ELEVATION

SCALE= 1:50

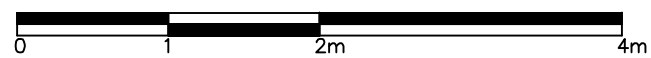

SCALE BAR