

Key Plan

Legend




**1. EXISTING NORTH ELEVATION**  
SCALE - 1 : 200@A1



**3. EXISTING EAST ELEVATION**  
SCALE - 1 : 200@A1



**2. EXISTING SOUTH ELEVATION**  
SCALE - 1 : 200@A1

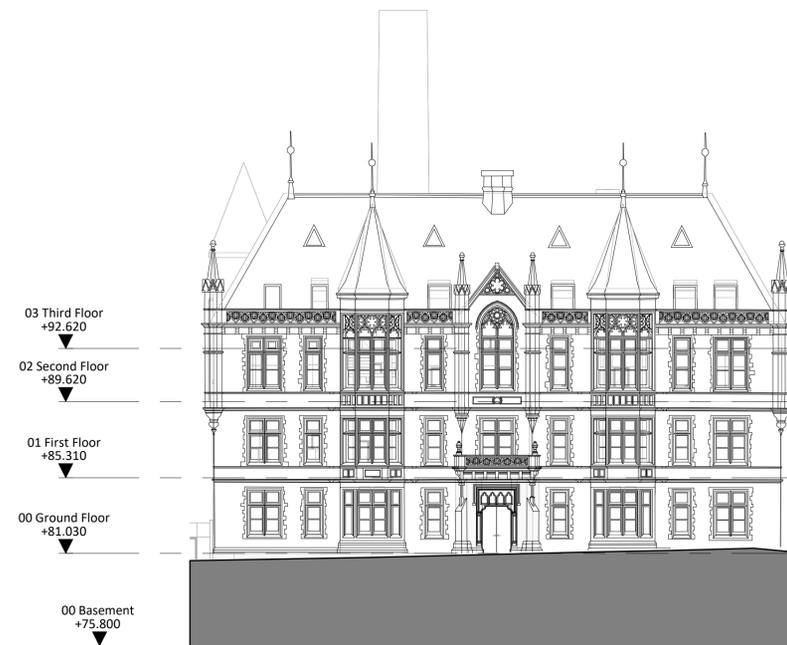

**4. EXISTING WEST ELEVATION**  
SCALE - 1 : 200@A1

P02 20/09/24 CJPW ADP Issued for Listed Building Consent  
P01 05/07/24 CJPW ADP Stage 2 Issue

Rev	Date	Drn	Chk	Description

**GSSarchitecture**  
KETTERING | HARROGATE | GLOUCESTER | MILTON KEYNES | NEWCASTLE

Project Title:  
Ramsden Building

Client:  
University of Huddersfield

Drawing Title:  
Existing Building Elevations

Drawn By: HXM Checked By: CJPW Scale @A1: 1 : 200 Date: 05/07/2024

Status: Planning File No: UNI049D

Draw No: (00)200 Rev: P02