


**PROPOSED MATERIALS SCHEDULE**

WALLS	NATURAL STONE FACING TO MATCH HOUSE
ROOF	ROOF SLATE TO MATCH HOUSE
DOORS	UPVC DOUBLE GLAZED BI-PARTING DOORS


**1** Ground  
Scale - 1 : 50




**2** Front Elevation  
Scale - 1 : 50

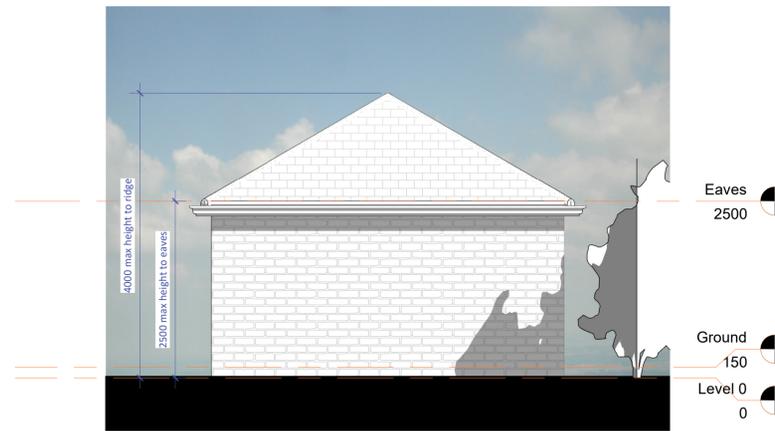

**3** Side Elevation 1  
Scale - 1 : 50

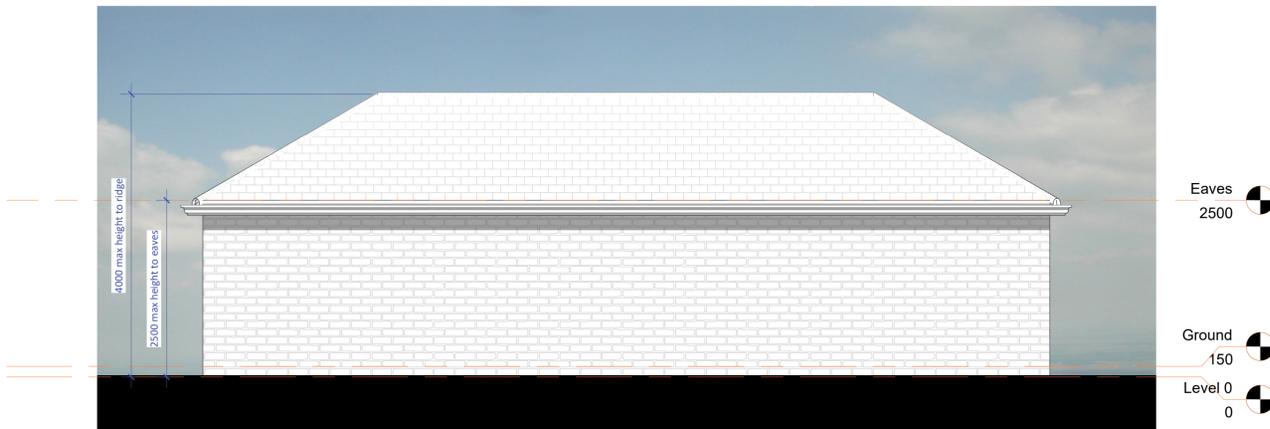

**4** Rear Elevation  
Scale - 1 : 50

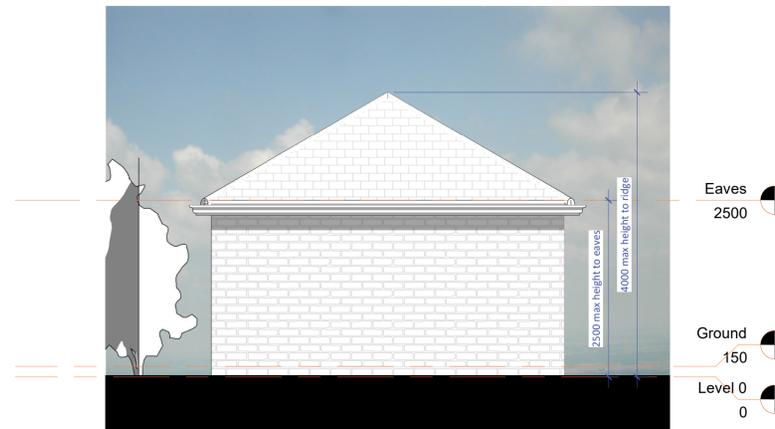

**5** Side Elevation 2  
Scale - 1 : 50