


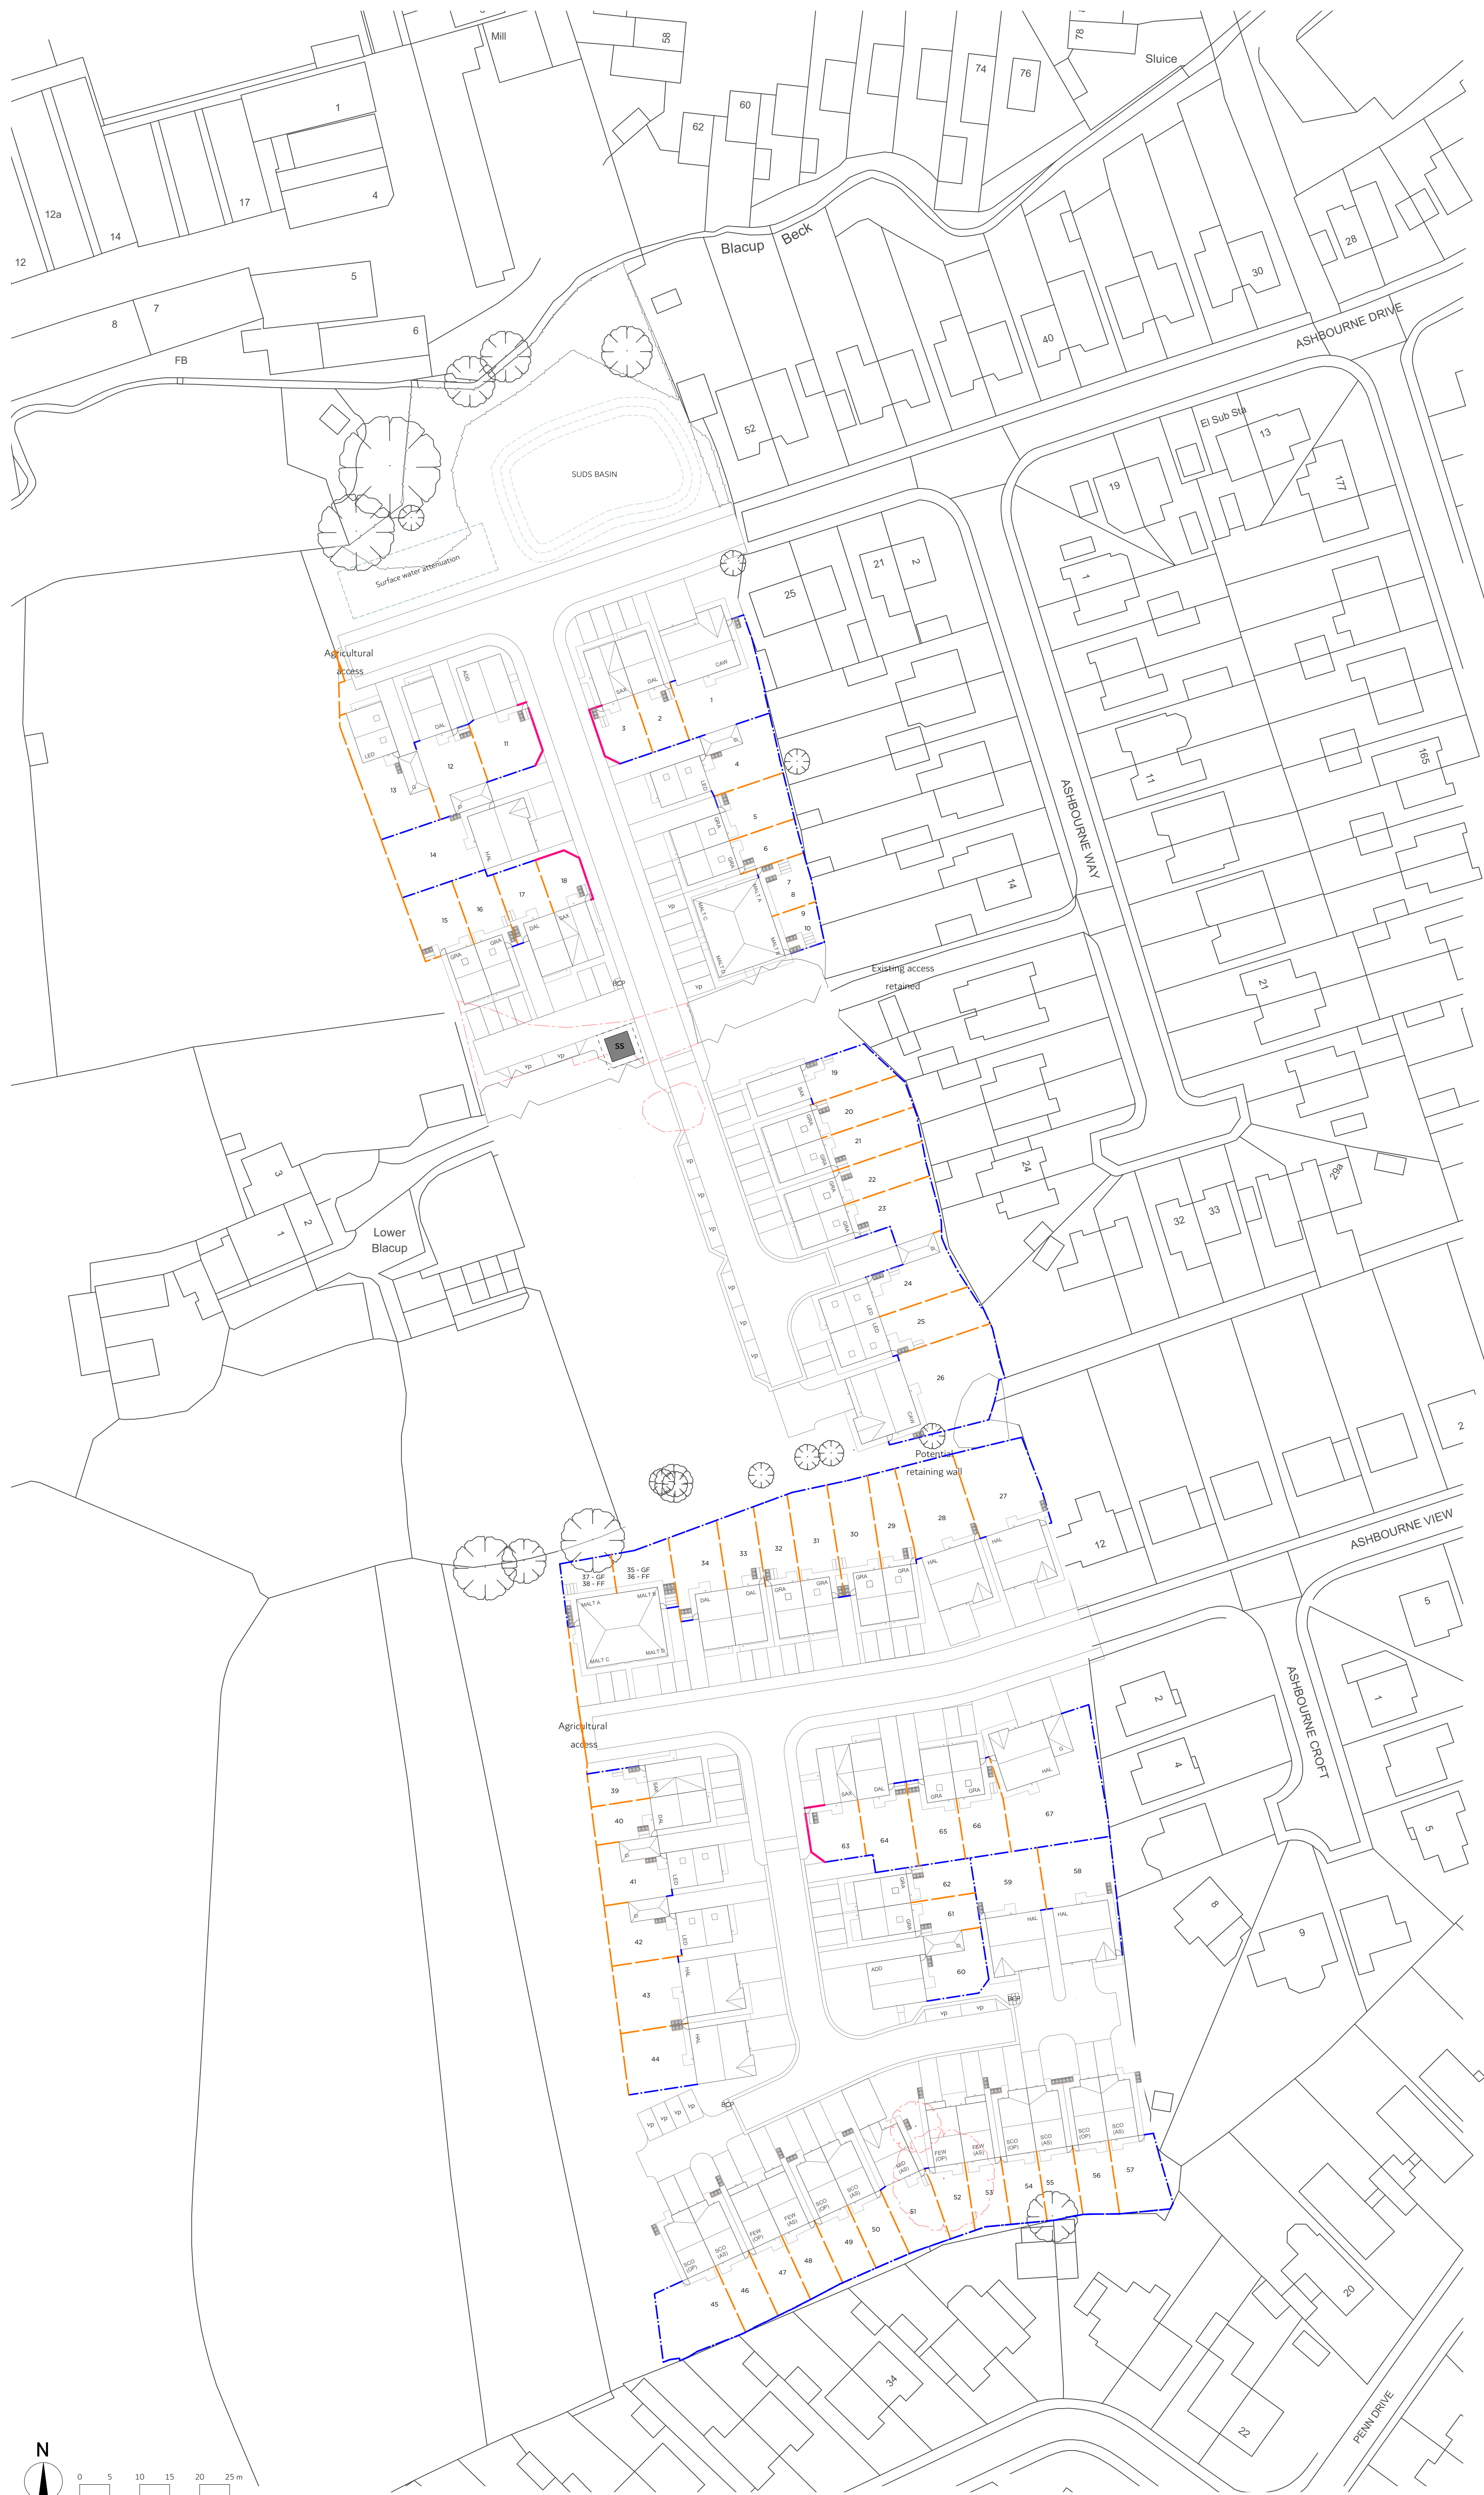

- Key
- 1800mm stone wall
 - 1800mm timber fence
 - 1200mm post and rail fence
 - Gate position
 - Agricultural access

Drawing Title **Boundary Treatment Plan**

Site **Lower Blacup Farm, Cleckheaton**

Scale 1:500 @A1 Date 19/09/24

Drawn VB Checked MC

Drawing No. Z168.004 Rev. -

Thorpe Arch Grange
Walton Road
Thorp Arch
LS23 7BA

01937 543599
www.newettthomes.co.uk

