

FRONT ELEVATION


SIDE ELEVATION

REAR ELEVATION


SIDE ELEVATION



GROUND FLOOR PLAN

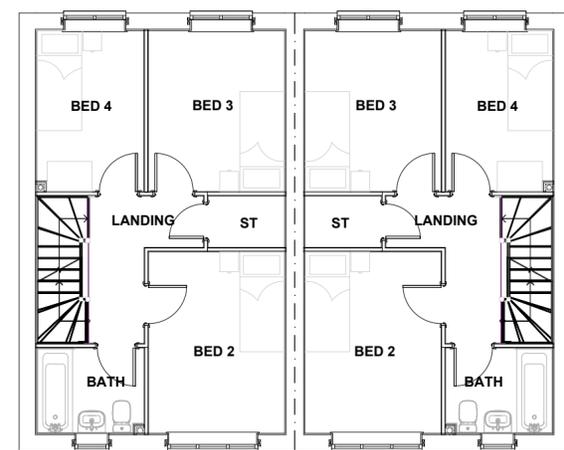

FIRST FLOOR PLAN

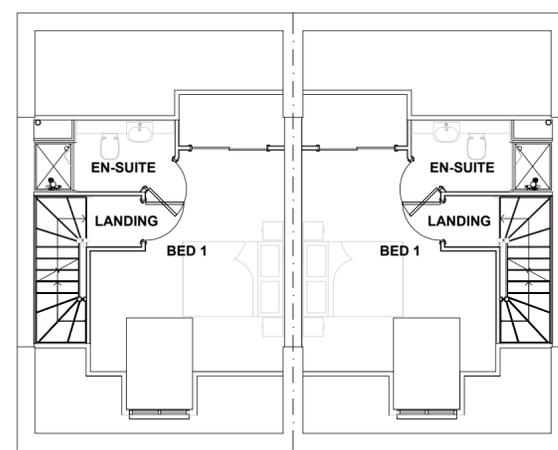

SECOND FLOOR PLAN

KEY:

INDICATIVE PV PANELS, EXACT LOCATION TBC.

- C - 10.01.25 - Dormer windows changed from flat canopy to gabled in line with planners response. JP LM
- B - 28.11.24 - Elevations updated in line with planning officer comments and clients requests. JP LM
- A - 19.09.24 - EAVE STONE COURSE EXTENDED IN LINE WITH CLIENTS COMMENTS. JP LM

Rev	Date	Description	Drawn	Check



**CLIENT:**  
CREST NICHOLSON

**DRAWING NUMBER:**  
23-5666-5043-C

**PROJECT:**  
CROSSLEY LANE,  
HUDDERSFIELD

**SCALE @ A2:**  
1:100

**DRAWING:**  
4B.F2 - AS-OP  
STONE  
PLANS & ELEVATIONS

**DRAWN:** JP  
**DATE:** SEP '24  
**CHECKED:** LM  
**DATE:** SEP '24



Do not scale off this drawing - Only figured dimensions to be taken from this drawing. Drawings based on Ordnance Survey and/or existing record drawings - Design and Drawing content subject to Site Survey, Structural Survey, Site Investigations, Planning and Statutory Requirements and Approvals. Authorised reproduction from Ordnance Survey Map with permission of the Controller of Her Majesty's Stationery Office. Crown Copyright reserved.

# 5043 / 4B.F2 - STONE - AS-OP

JRP Associates  
14 Mariner Court,  
Calder Park, Wakefield, WF4 3FL

T 01924 383322  
E info@jrpassoc.co.uk  
W jrpassoc.co.uk