


FRONT ELEVATION


SIDE ELEVATION

REAR ELEVATION

SIDE ELEVATION

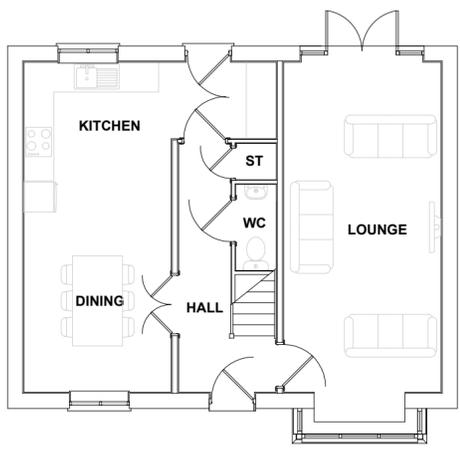


GROUND FLOOR PLAN

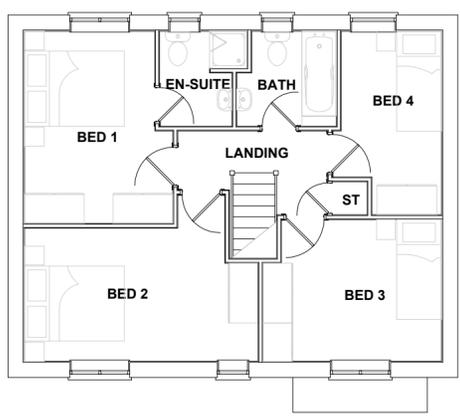

FIRST FLOOR PLAN

- KEY:
- INDICATIVE PV PANELS, EXACT LOCATION TBC.
 - RENDER (SEE MATERIALS PLAN FOR DETAILS).

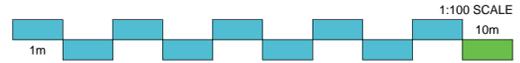

Do not scale off this drawing - Only figured dimensions to be taken from this drawing. Drawings based on Ordnance Survey and/or existing record drawings - Design and Drawing content subject to Site Survey, Structural Survey, Site Investigations, Planning and Statutory Requirements and Approvals. Authorised reproduction from Ordnance Survey Map with permission of the Controller of Her Majesty's Stationery Office. Crown Copyright reserved.

5057 / TP - STONE - AS

Rev	Date	Description	Drawn	Check
Architecture Planning Urban Design Landscape				
CLIENT:		DRAWING NUMBER:		
CREST NICHOLSON		23-5666-5057		
PROJECT:		SCALE @ A2:		
CROSSLEY LANE, HUDDERSFIELD		1:100		
DRAWING:		DRAWN:	DATE:	
TP - AS		JP	SEP '24	
STONE		CHECKED:	DATE:	
PLANS & ELEVATIONS		LM	SEP '24	
<small>JRP Associates 14 Mariner Court, Calder Park, Wakefield, WF4 3FL</small>			<small>T 01924 383322 E info@jrpassoc.co.uk W jrpassoc.co.uk</small>	