


SECTION A-A

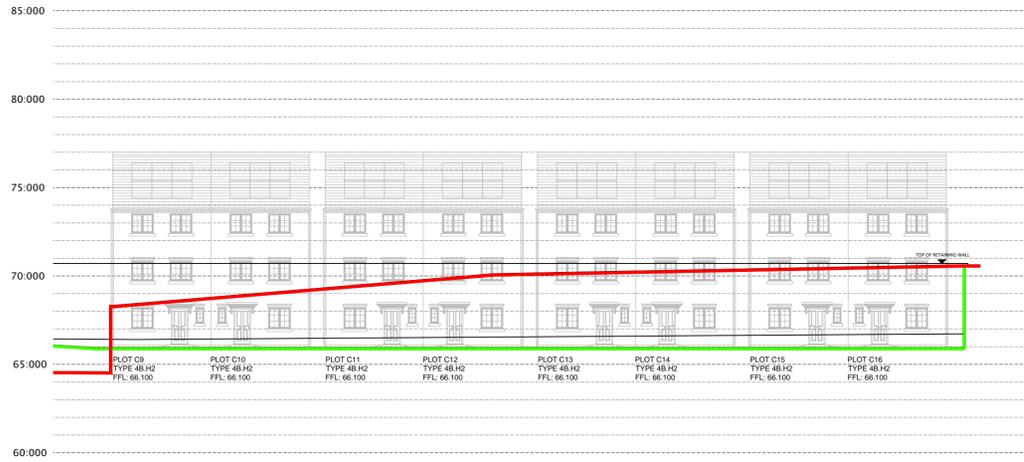

SECTION A-A CONT




SECTION B-B




SECTION C-C



SECTION D-D

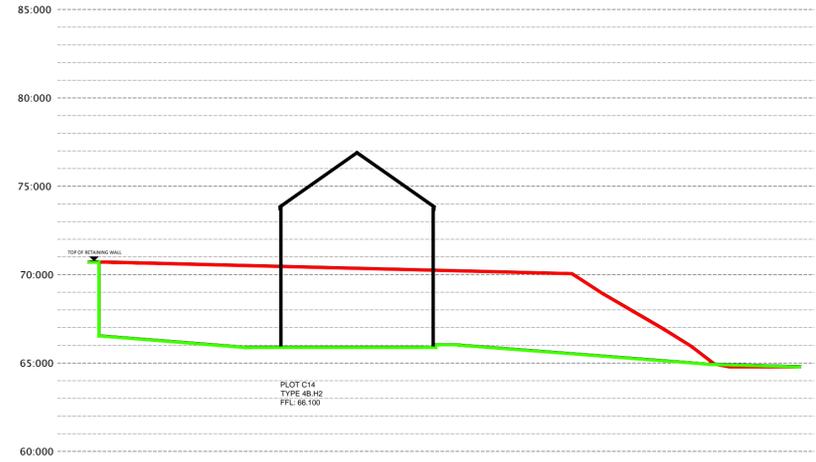

SECTION E-E

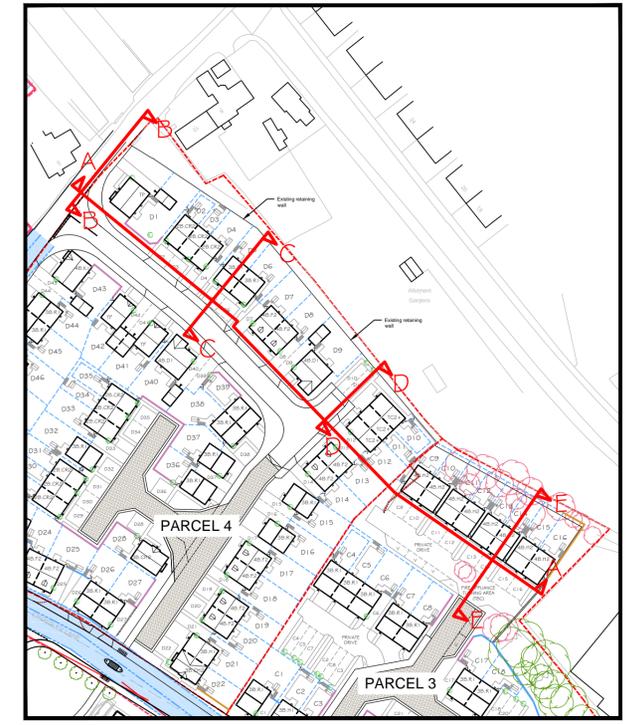

KEY:
 EXISTING GROUND LEVEL ——— (Red line)
 PROPOSED GROUND LEVEL ——— (Green line)

NOTE: ALL PROPOSED LEVELS SUBJECT TO REVIEW AND ENGINEERS DETAILED DESIGN.

A / 21.02.25 / Updated to include latest Site Layout revision. SD LM

| Rev | Date | Description | Drawn | Check |
|-----|------|-------------|-------|-------|
| | | | | |



CLIENT:
CREST NICHOLSON

PROJECT:
CROSSLEY LANE,
HUDDERSFIELD

DRAWING:
SITE SECTIONS

DRAWING NUMBER:
23:5666:07A

SCALE @ A1:
1:200

DRAWN: SD
DATE: DEC 24

CHECKED: LM
DATE: DEC 24



Do not scale off this drawing - Only figured dimensions to be taken from this drawing. Drawings based on Ordnance Survey and/or existing record drawings. Design and Drawing content subject to Site Survey, Structural Survey, Site Investigations, Planning and Statutory Requirements and Approvals. Authorised reproduction from Ordnance Survey map with permission of the Controller of Her Majesty's Stationery Office. Crown Copyright reserved.

JRP Associates
14 Mariner Court,
Calder Park, Wakefield, WF4 3FL

T 01924 383322
E info@jrpassoc.co.uk
W jrpassoc.co.uk

07 / SITE SECTIONS