


FRONT ELEVATION


SIDE ELEVATION

REAR ELEVATION

SIDE ELEVATION

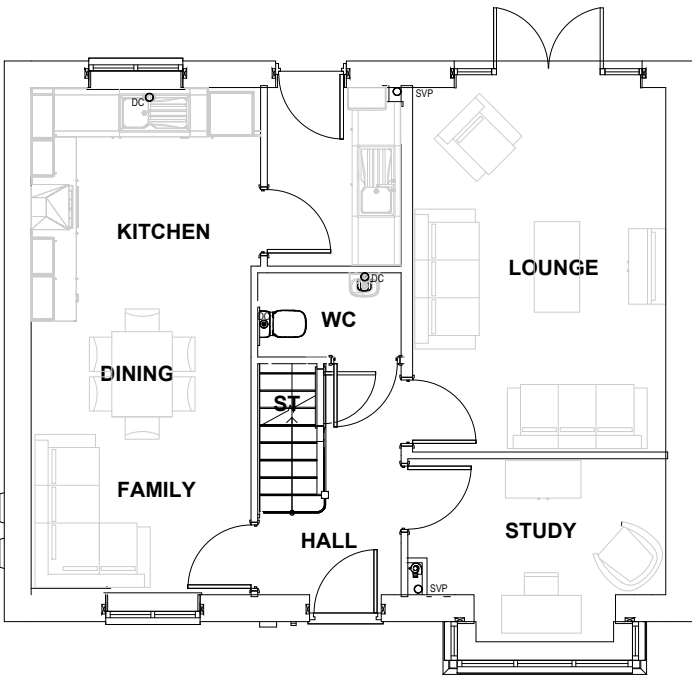

GROUND FLOOR PLAN

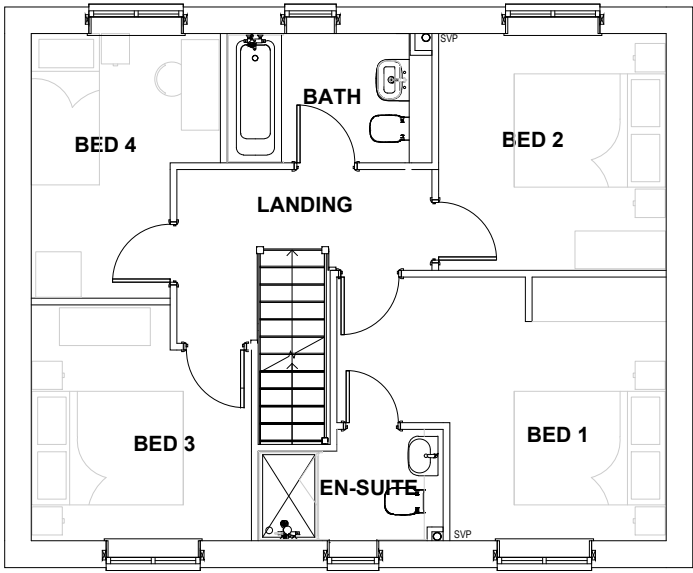

FIRST FLOOR PLAN

5004 / 4B.K1 - BRICK - AS



Do not scale off this drawing - Only figured dimensions to be taken from this drawing. Drawings based on Ordnance Survey and/or existing record drawings - Design and Drawing content subject to Site Survey, Structural Survey, Site Investigations, Planning and Statutory Requirements and Approvals. Authorised reproduction from Ordnance Survey Map with permission of the Controller of Her Majesty's Stationery Office. Crown Copyright reserved.

Rev	Date	Description	Drawn	Check
 Architecture Planning Urban Design Landscape				
CLIENT: CREST NICHOLSON		DRAWING NUMBER: 23-5666-5004		
PROJECT: CROSSLEY LANE, HUDDERSFIELD		SCALE @ A2: 1:100		
DRAWING: 4B.K1 - AS BRICK PLANS & ELEVATIONS		DRAWN: JP	DATE: SEP '24	
		CHECKED: LM	DATE: SEP '24	
JRP Associates 14 Mariner Court, Calder Park, Wakefield, WF4 3FL T 01924 383322 E info@jrpassoc.co.uk W jrpassoc.co.uk				