


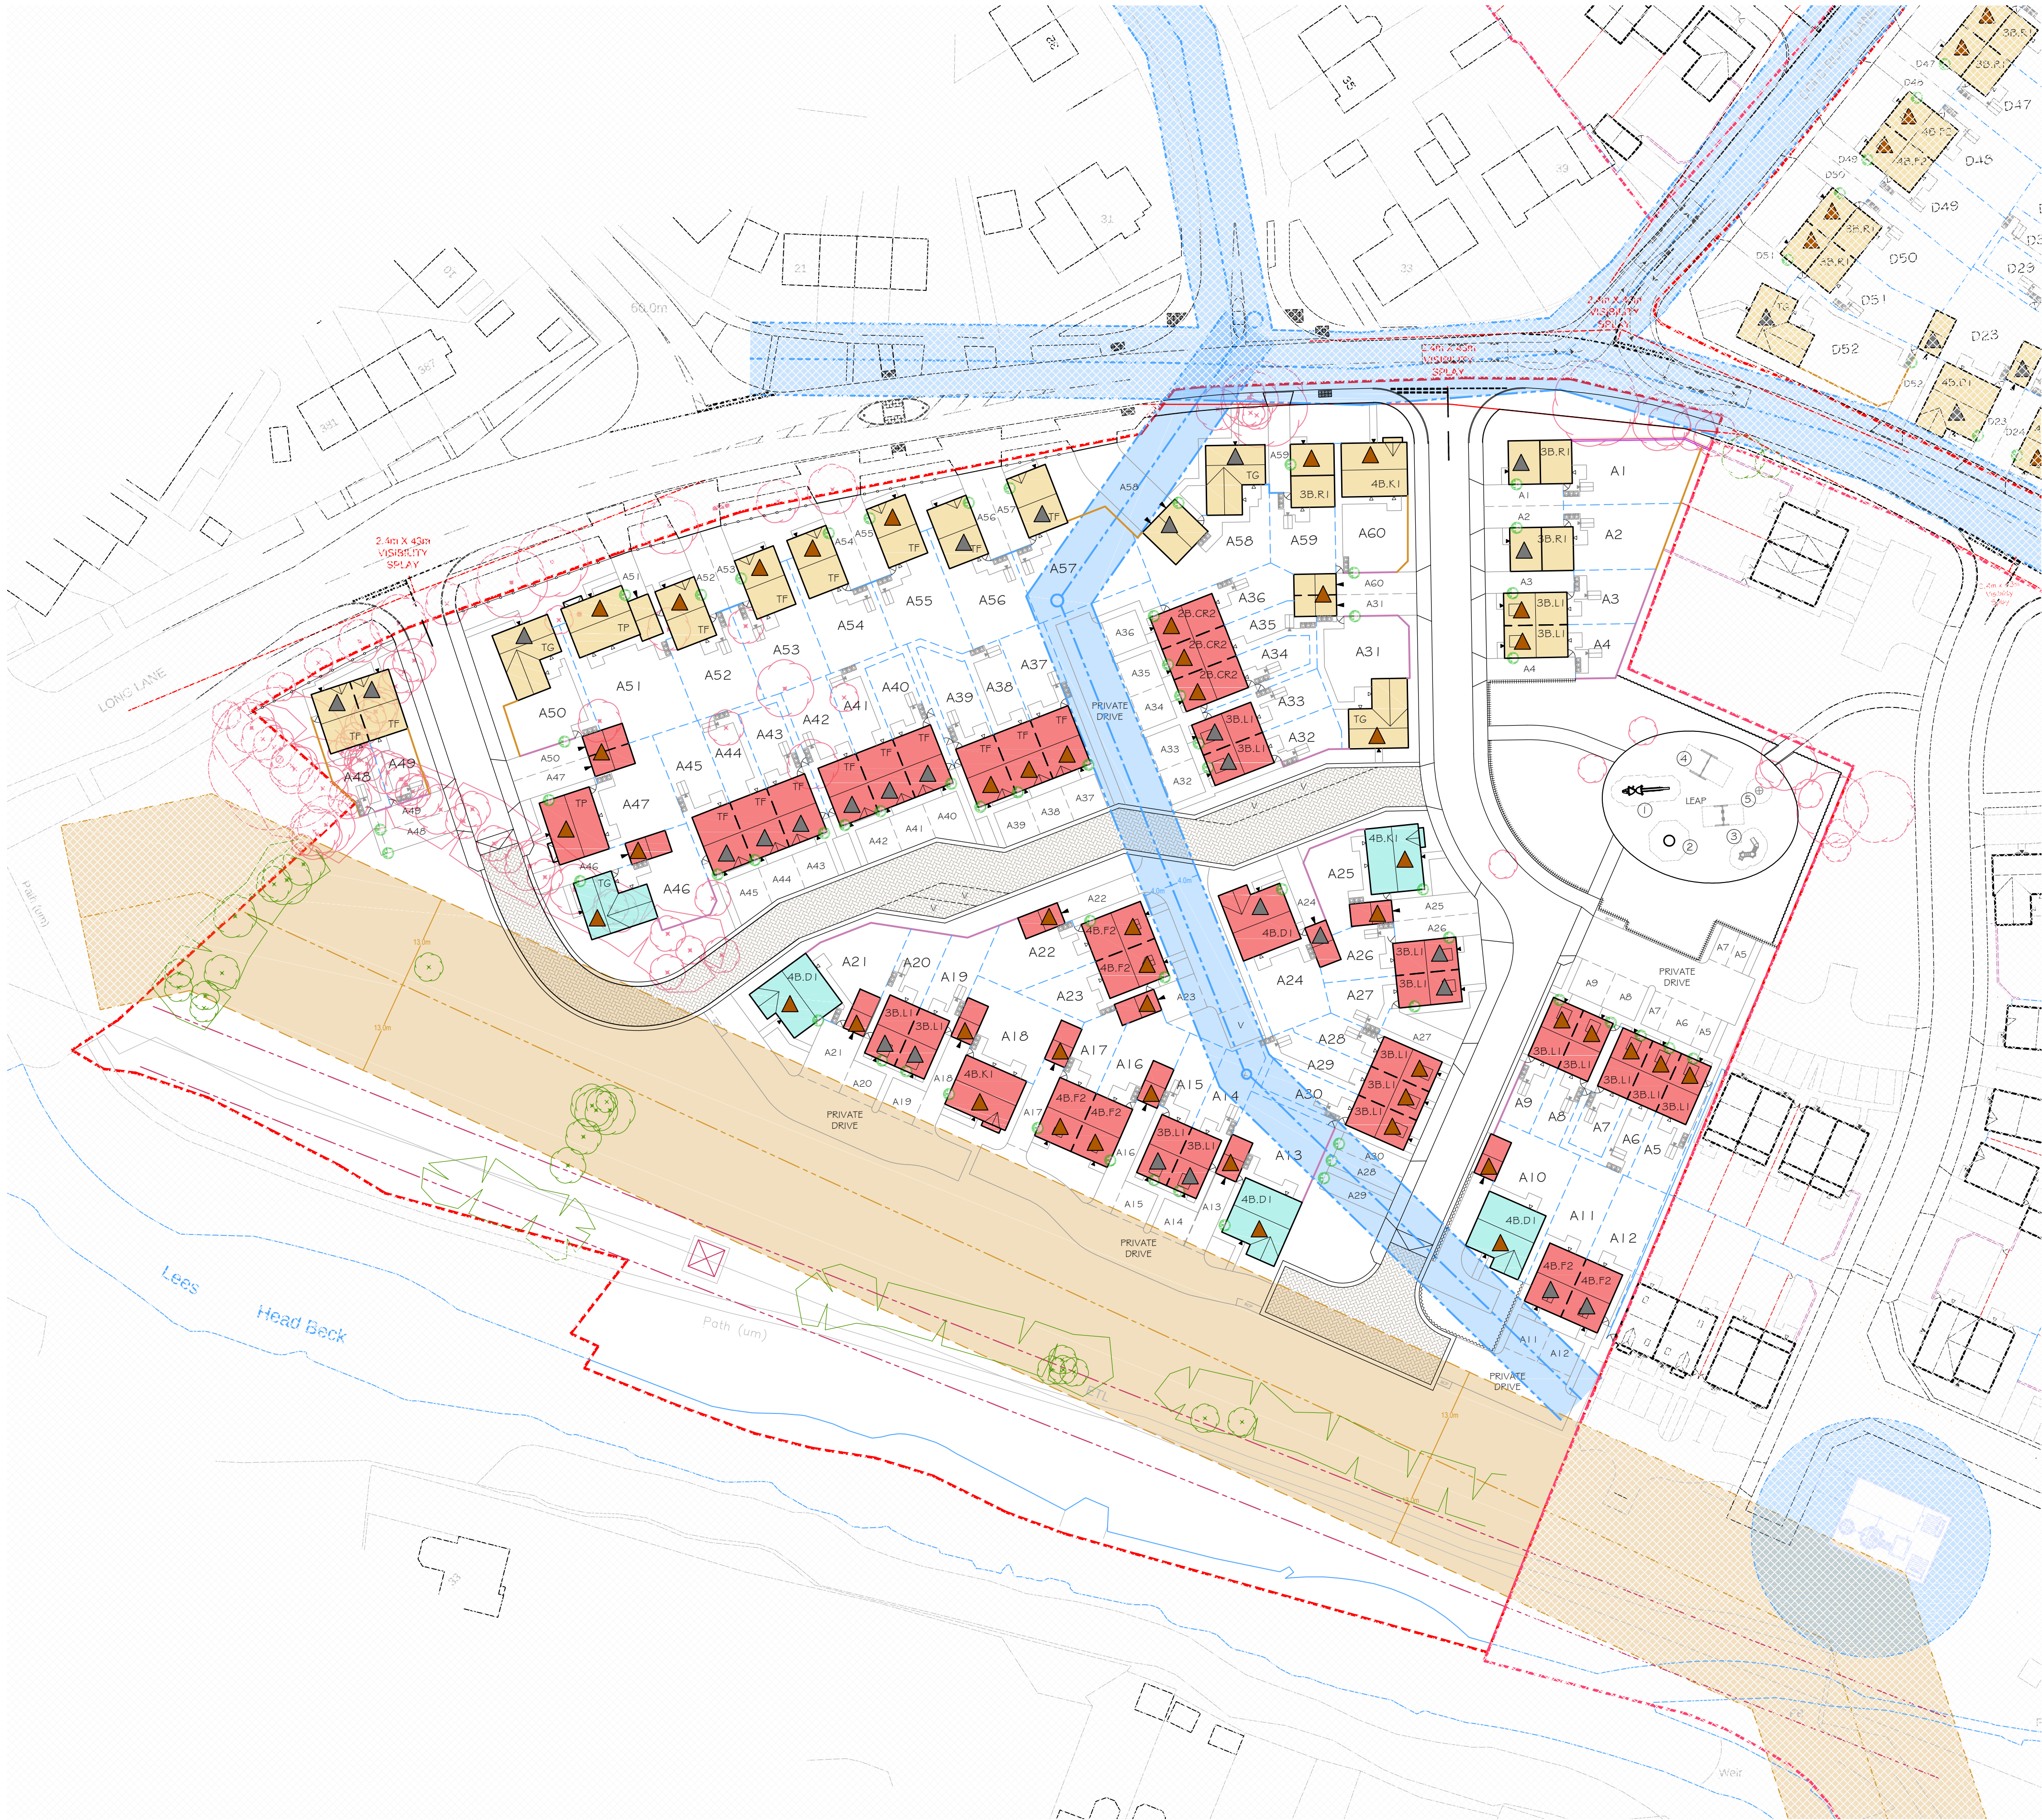

MATERIAL KEY		
BUILDING MATERIALS		
	PRIMARY MATERIAL	- HANSON VILLAGE SUNFLOW BRICK (OR SIMILAR APPROVED)
	PRIMARY MATERIAL	- EDENHALL DARLSTONE SPLIT BUFF (OR SIMILAR APPROVED)
	PRIMARY MATERIAL	- K-REND SILICONE THIN COAT - COLOUR CORN (OR SIMILAR APPROVED)
	SECONDARY MATERIAL	- HANSON VILLAGE SUNFLOW BRICK (OR SIMILAR APPROVED)
ROOF MATERIAL		
	FLAT INTERLOCKING CONCRETE ROOF TILE - COLOUR RUSTIC	
	FLAT INTERLOCKING CONCRETE ROOF TILE - COLOUR GREY	
BOUNDARY WALL MATERIAL		
	EDENHALL DARLSTONE SPLIT BUFF (OR SIMILAR APPROVED)	

30 / PARCEL 1 MATERIALS LAYOUT

Do not scale off this drawing - Only figured dimensions to be taken from this drawing. Drawings based on Ordnance Survey and/or existing record drawings - Design and Drawing content subject to Site Survey, Structural Survey, Site Investigations, Planning and Statutory Requirements and Approvals. Authorised reproduction from Ordnance Survey Map with permission of the Controller of Her Majesty's Stationery Office. Crown Copyright reserved.

A / 21.02.25 / Drawing amended in line with latest site layout rev. SD LM

Rev	Date	Description	Drawn	Check
-----	------	-------------	-------	-------



CLIENT:
CREST NICHOLSON

DRAWING NUMBER:
23:5666:30A

PROJECT:
CROSSLEY LANE,
HUDDERSFIELD

DRAWING:
PARCEL 1
MATERIALS PLAN

SCALE @ A1:
1:500

DRAWN:
JP

DATE:
SEP '24

CHECKED:
LM

DATE:
SEP '24

JRP Associates
14 Mariner Court,
Calder Park, Wakefield, WF4 3FL

T 01924 383322
E info@jrpassoc.co.uk
W jrpassoc.co.uk