




FRONT ELEVATION


SIDE ELEVATION

REAR ELEVATION


SIDE ELEVATION

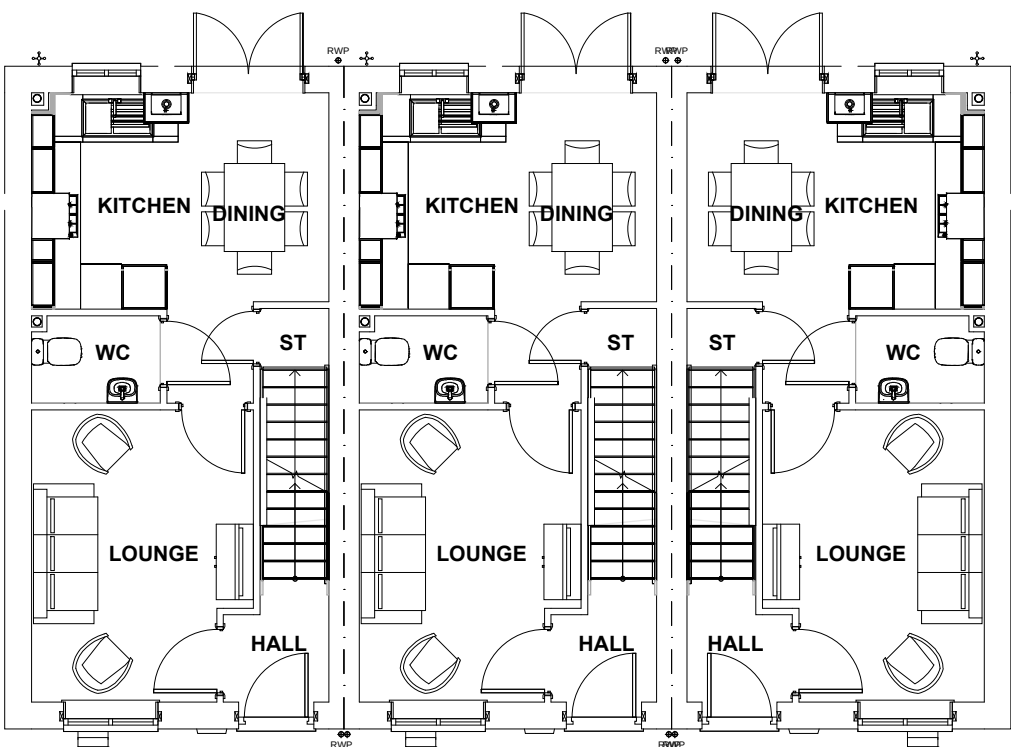

GROUND FLOOR PLAN

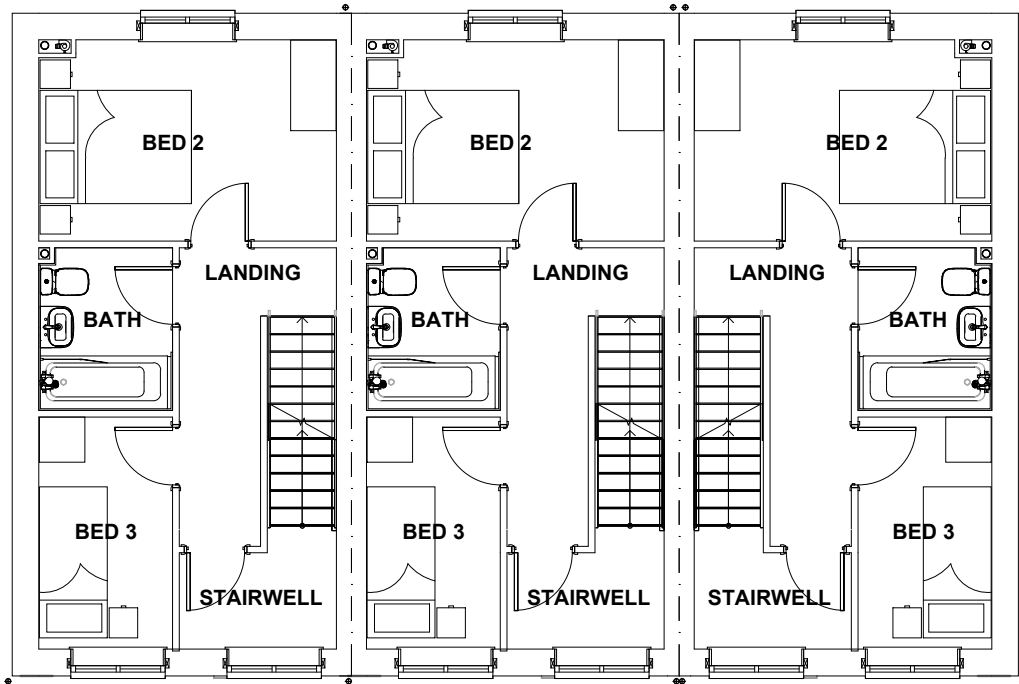

FIRST FLOOR PLAN

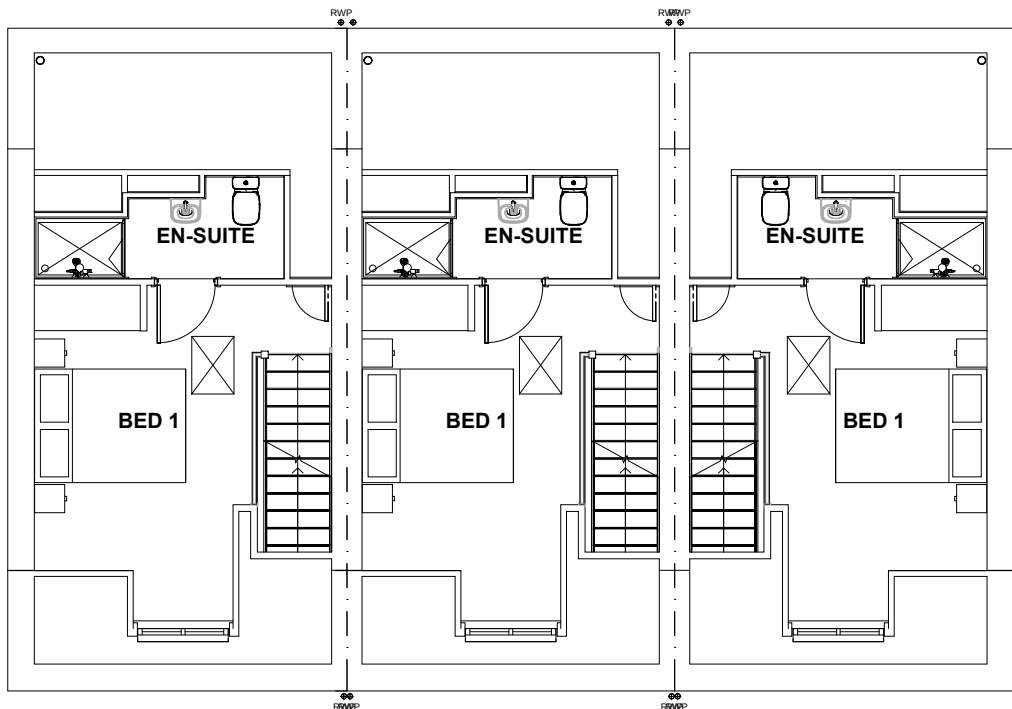

SECOND FLOOR PLAN

KEY:
 INDICATIVE PV PANELS, EXACT LOCATION TBC.

- D - 29.09.25 - Updated in line with latest client issued plans.

C - 10.01.25 - Dormer windows changed from flat canopy to gabled in line with planners response.

B - 28.11.24 - Elevations updated in line with planning officer comments and clients requests.

A - 19.09.24 - EAVE STONE COURSE EXTENDED IN LINE WITH CLIENTS COMMENTS.
- JP LM

JP LM

JP LM

JP LM

Rev	Date	Description	Drawn	Check
 Architecture Planning Urban Design Landscape				
CLIENT: CREST NICHOLSON		DRAWING NUMBER: 23-5666-5045-D		
PROJECT: CROSSLEY LANE, HUDDERSFIELD		SCALE @ A2: 1:100		
DRAWING: 3B.L1 - AS-OP-OP STONE PLANS & ELEVATIONS		DRAWN: JP CHECKED: LM	DATE: SEP '24 DATE: SEP '24	
JRP Associates 14 Mariner Court, Calder Park, Wakefield, WF4 3FL				
T 01924 383322 E info@jrpassoc.co.uk W jrpassoc.co.uk				

