

Notes
 This drawing and the information contained therein is issued in confidence and is the copyright of MT Surveys Ltd. Disclosure of this information to Third Parties and unauthorised copying or replication of this data without approval is forbidden.

Direction of North

GRID
 OS NATIONAL GRID.
 Using the OS GPS Network and applying OSTN15 transformation and then removing the scale factor for true distances.


DATUM
 OS LEVEL DATUM
 Using the OS GPS Network and applying OSGM15 National Geoid Model to obtain local area corrections.

STATION LISTING

Station	Easting	Northing	Level
J1	426031.115	421179.414	69.989
J2	425995.893	421179.894	73.384
J3	425995.480	421208.895	80.348
J4	425876.278	421265.196	80.249
J5	425840.731	421280.865	93.316
J6	425806.274	421252.667	93.775
S2	425925.321	421229.577	85.069

TOPOGRAPHICAL SURVEY KEY

DRAINAGE & WATER SERVICES	STREET FURNITURE & GEOTECH
<ul style="list-style-type: none"> • Drain/Dully • Kerf Outlet • Circular Manhole • Square Manhole • Triangular Manhole • Road Sign • Fire Hydrant • Stop Tap • Stop Valve • Tap • Wash Out • Water Meter • Water Valve • Air Valve 	<ul style="list-style-type: none"> • Post Box • Bus Stop • Bollard • Sign • Traffic Light • Camera • Lamp Post • Light • Column • Vent • Bench Mark • Marker Post • Trial Pit • Borehole
SERVICES	ABBREVIATIONS
<ul style="list-style-type: none"> • Gas Valve • Inspection Cover • Cable TV Cover • Cable TV Supply • Electric Cover • Electricity Pole • Earth Rod • Telecoms Cover • Telegraph Pole • Gas River Pipe • Rainwater Pipe • Sol Vent Pipe 	<ul style="list-style-type: none"> • CL Cover Level • Invert Level • Under To Rise • THA Threshold Level • Top Of Fence • Top Of Hedge • Top Of Wall • Underside • Window C/L Level • Window Head Level • Door Head Level

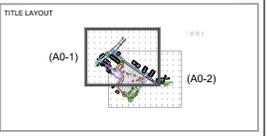

(w) www.mtsurveys.com
 (e) admin@mts-surveys.com
 (t) (0)1274 406352

MT Surveys Ltd
 Unit 8
 Parkview Court
 Shipley
 BD18 3DZ

CLIENT
 ID Planning

SITE
 Providence Street, Earlsheaton, Wakefield

DRAWING TITLE
 2D Topographical Survey

DRAWING REF (LAYOUT TAB)	SCALE @
1120-104_2D (A0-1)	1/250
PROJECT REF	REV
1120-104	0
SURVEYED	DRAWN
HR_JW	HR_JW
CHECKED	DATE
MT	14 / 05 / 2024

REV	DATE	DRAWN	DESCRIPTION	CHECKED