



**Notes**  
 This drawing and the information contained therein is issued in confidence and is the copyright of MT Surveys Ltd. Disclosure of this information to Third Parties and unauthorised copying or replication of this data without approval is forbidden.

**Direction of North**

**GRID**  
 OS NATIONAL GRID.  
 Using the OS GPS Network and applying OSTN15 transformation and then removing the scale factor for true distances.

**DATUM**  
 OS LEVEL DATUM  
 Using the OS GPS Network and applying OSGM15 National Geoid Model to obtain local area corrections.

**STATION LISTING**


Station	Easting	Northing	Level
J1	426031.115	421179.414	69.989
J2	425995.893	421179.894	73.884
J3	425995.480	421208.895	80.348
J4	425876.978	421265.196	80.249
J5	425840.731	421280.865	93.316
J6	425906.274	421252.667	93.775
S2	425925.321	421229.577	85.069

**TOPOGRAPHICAL SURVEY KEY**

DRAINAGE & WATER SERVICES		STREET FURNITURE & GEOTECH	
⊙	Drain/Dully	⊠	Post Box
⊙	Manhole	⊠	Bus Stop
⊙	Circular Manhole	⊠	Bollard
⊙	Square Manhole	⊠	Sign
⊙	Triangular Manhole	⊠	Traffic Light
⊙	Rodding Eye	⊠	Camera
⊙	Fire Hydrant	⊠	Lamp Post
⊙	Stop Tap	⊠	Lamp Post
⊙	Stop Valve	⊠	Column
⊙	Tap	⊠	Vent
⊙	Wash Out	⊠	Bench Mark
⊙	Water Meter	⊠	Manhole Post
⊙	Water Valve	⊠	Trail Pit
⊙	Air Valve	⊠	Borehole

SERVICES	ABBREVIATIONS		
⊙	Gas Valve	⊠	Cover Level
⊙	Inspection Cover	⊠	Invert Level
⊙	Cable TV Cover	⊠	Under To Rise
⊙	Cable TV Supply	⊠	Threshold Level
⊙	Electric Cover	⊠	Top Of Fence
⊙	Electricity Pole	⊠	Top Of Hedge
⊙	Earth Rod	⊠	Top Of Wall
⊙	Telecoms Cover	⊠	Underside
⊙	Telegraph Pole	⊠	Window C/L Level
⊙	Gas River Pipe	⊠	Window Head Level
⊙	Ratmaster Pipe	⊠	Door Head Level
⊙	Sol Vent Pipe		

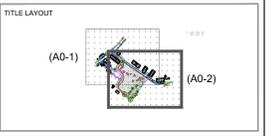

(w) [www.mtsurveys.com](http://www.mtsurveys.com)  
 (e) [admin@mts-surveys.com](mailto:admin@mts-surveys.com)  
 (t) (0)1274 406352

MT Surveys Ltd  
 Unit 8  
 Parkview Court  
 Shipley  
 BD18 3DZ

<b>CLIENT</b>		ID Planning											
<b>SITE</b>		Providence Street, Earlsheaton, Wakefield											
<b>DRAWING TITLE</b>													
2D Topographical Survey													
<b>DRAWING REF-(LAYOUT TAB)</b>		<b>SCALE@0</b>											
1120-104_2D (A0-2)		1/250											
<b>PROJECT REF</b>		<b>REV</b>											
1120-104		Ø											
<b>SURVEYED</b>	HR_JW	<b>DRAWN</b>	HR_JW										
<b>CHECKED</b>	MT	<b>DATE</b>	14 / 05 / 2024										
<table border="1"> <thead> <tr> <th>REV</th> <th>DATE</th> <th>DRAWN</th> <th>DESCRIPTION</th> <th>CHECKED</th> </tr> </thead> <tbody> <tr> <td> </td> <td> </td> <td> </td> <td> </td> <td> </td> </tr> </tbody> </table>				REV	DATE	DRAWN	DESCRIPTION	CHECKED					
REV	DATE	DRAWN	DESCRIPTION	CHECKED									