



New roof to be in grey concrete tiles to match existing
 New walls in artificial stone
 Guttering and downpipes in black and fascias in white to match existing
 New windows and doors in white PVCu to match existing

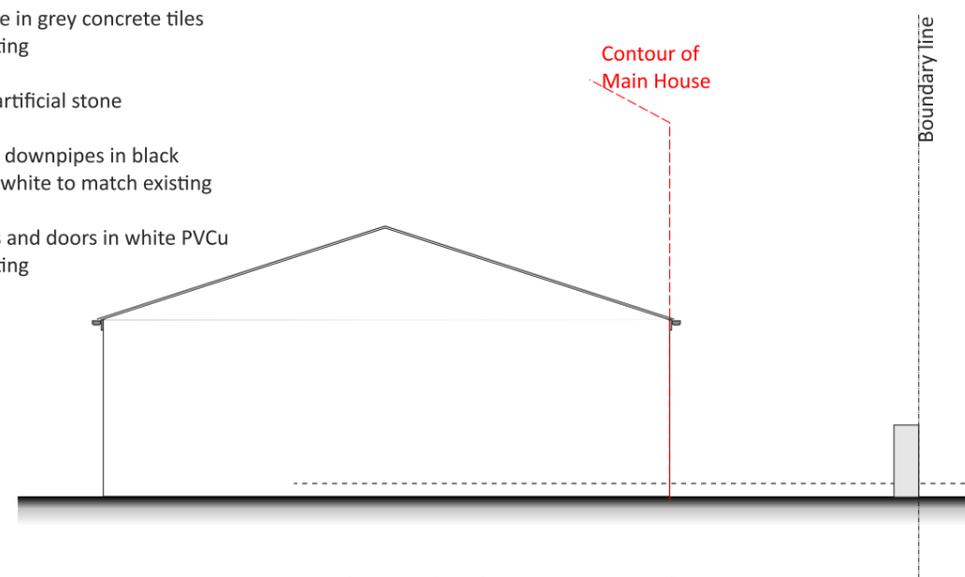


Proposed North Elevation Scale 1:100

Contour of Main House

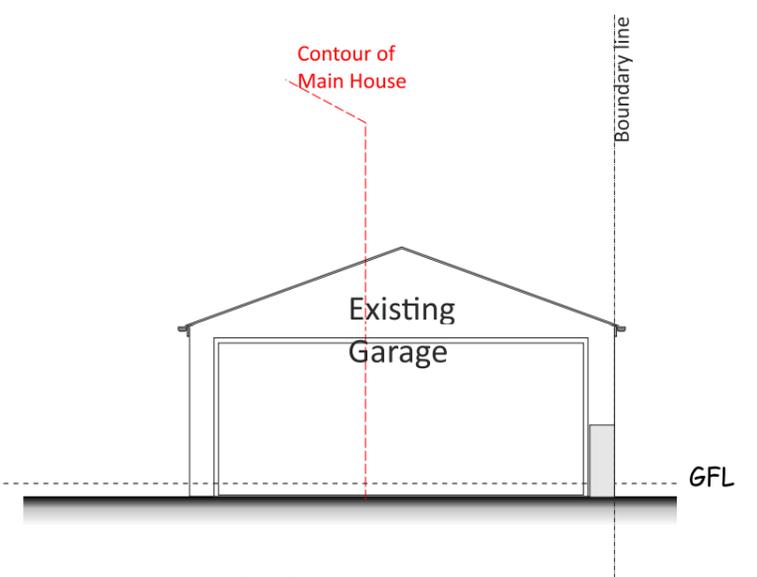


Existing North Elevation Scale 1:100

New roof to be in grey concrete tiles to match existing
 New walls in artificial stone
 Guttering and downpipes in black and fascias in white to match existing
 New windows and doors in white PVCu to match existing

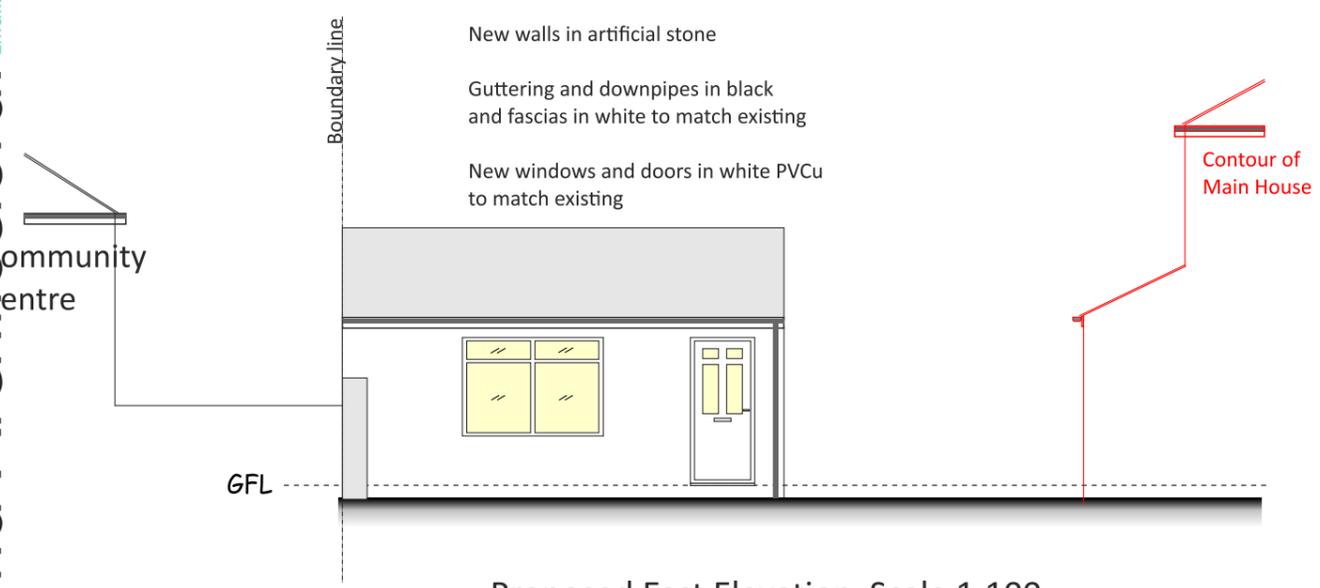

Proposed East Elevation Scale 1:100

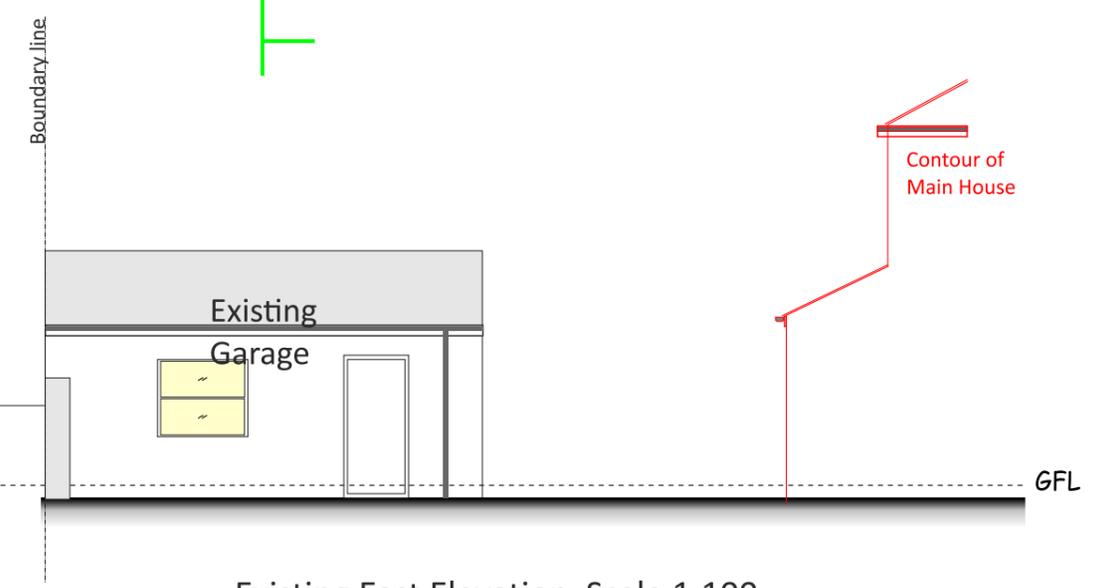

Existing East Elevation Scale 1:100