




Proposed South Elevation Scale 1:100

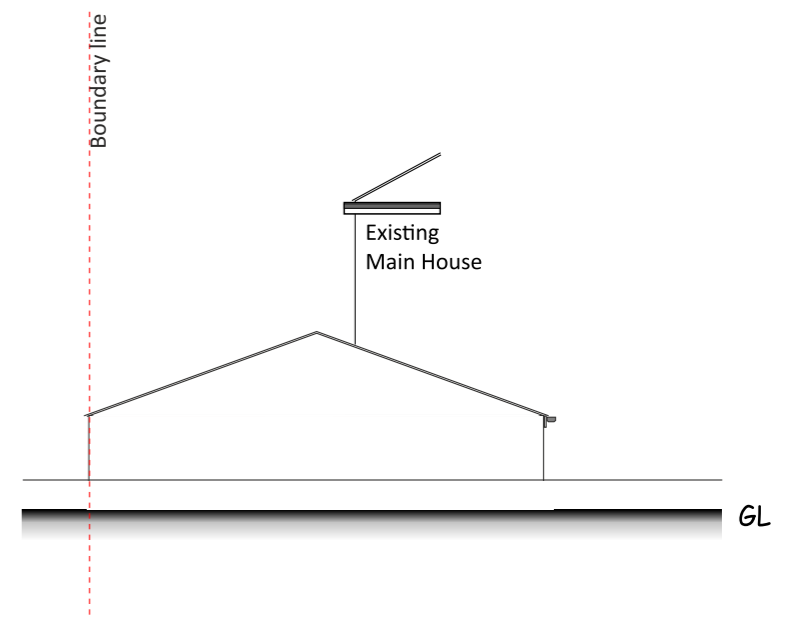


Existing South Elevation Scale 1:100

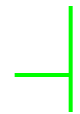

- New roof to be in grey concrete tiles to match existing
- New walls in artificial stone
- Guttering and downpipes in black and fascias in white to match existing
- New windows and doors in white PVCu to match existing

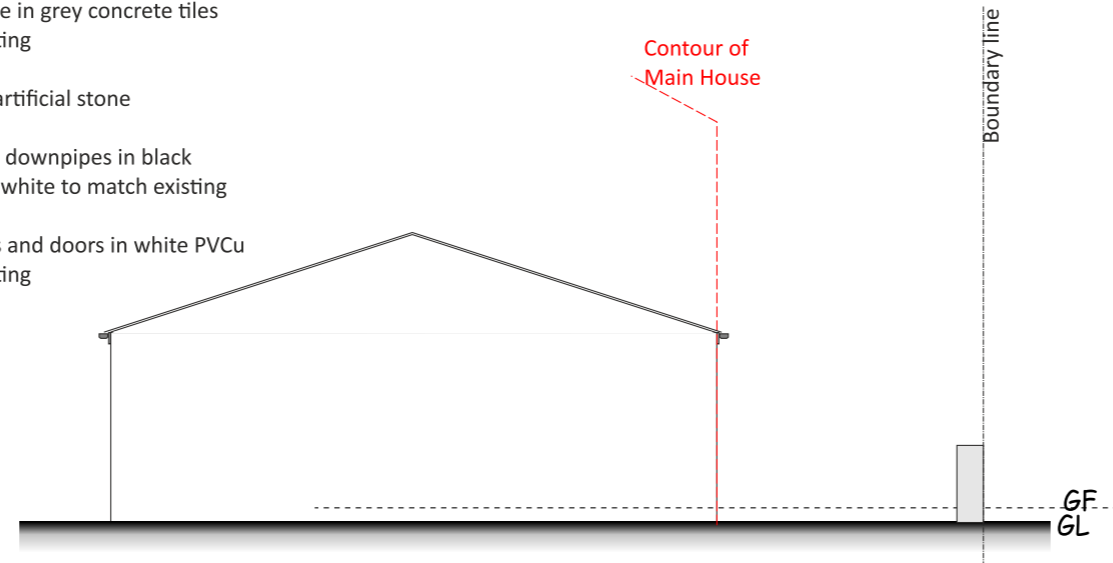

Proposed North Elevation Scale 1:100

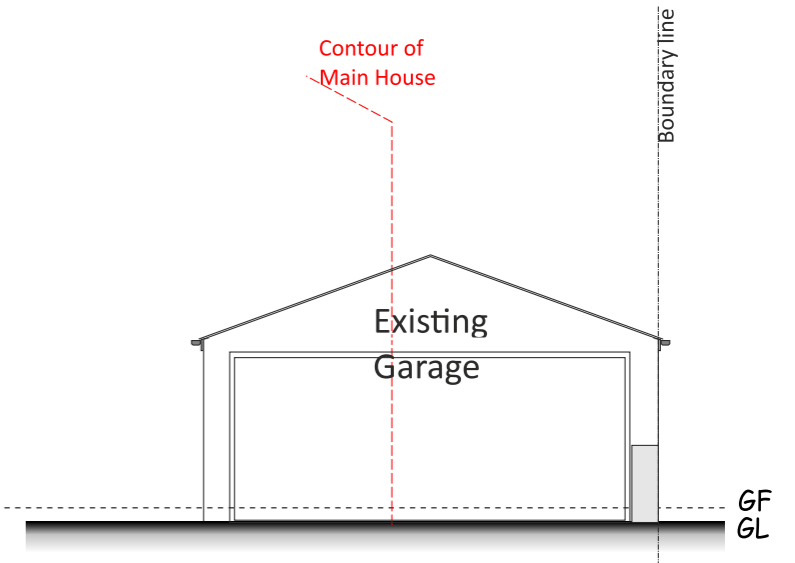

Existing North Elevation Scale 1:100