



EXISTING SIDE ELEVATION

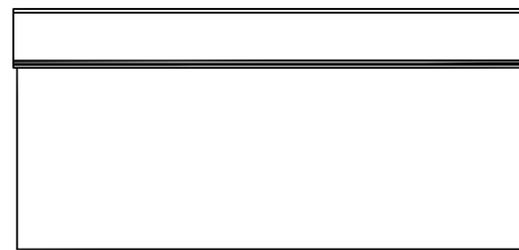


EXISTING SIDE ELEVATION

Blue Line shows demolished the existing garage

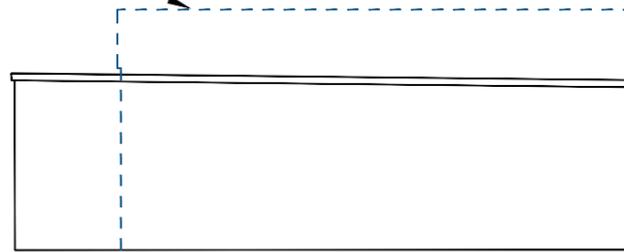


PROPOSED SIDE ELEVATION


Blue Line shows demolished the existing garage

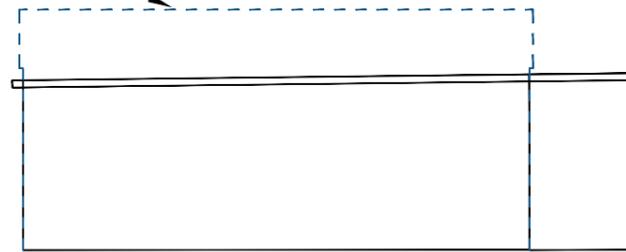


PROPOSED SIDE ELEVATION

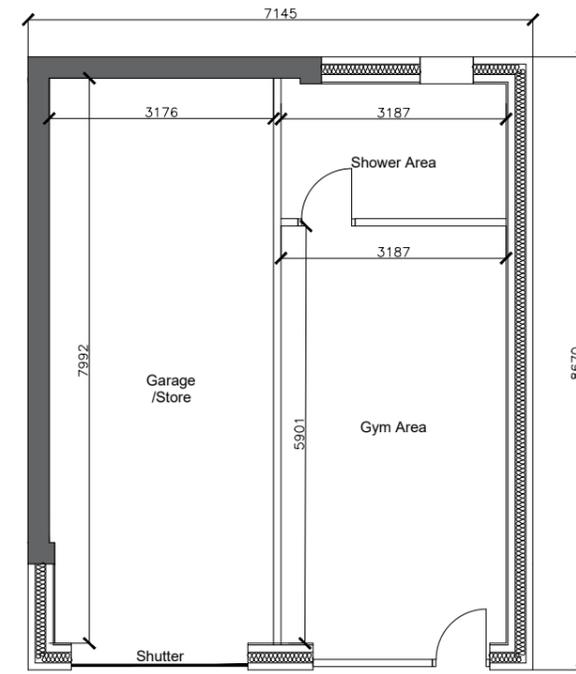


PROPOSED FLOOR PLAN

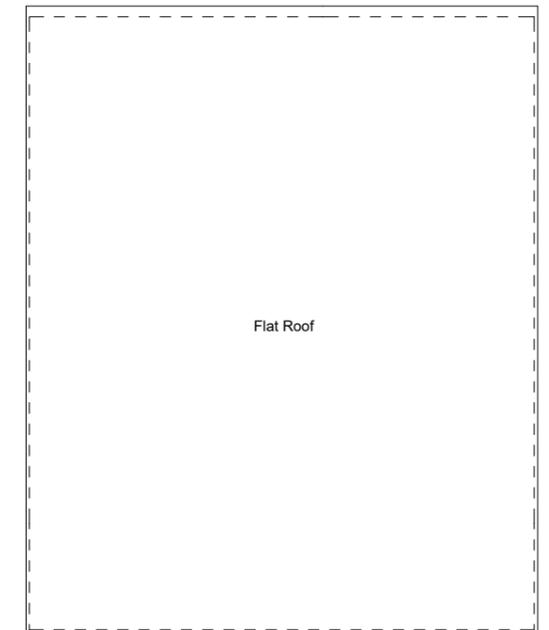

PROPOSED ROOF PLAN

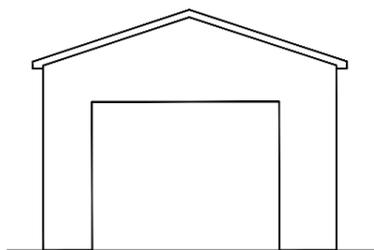


EXISTING FRONT ELEVATION

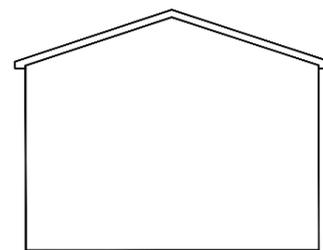


EXISTING REAR ELEVATION

Blue Line shows demolished the existing garage

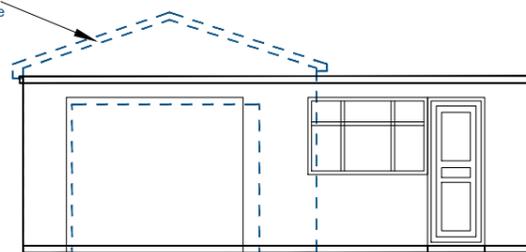


PROPOSED FRONT ELEVATION


Blue Line shows demolished the existing garage

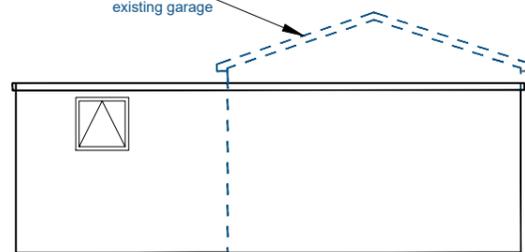

PROPOSED REAR ELEVATION

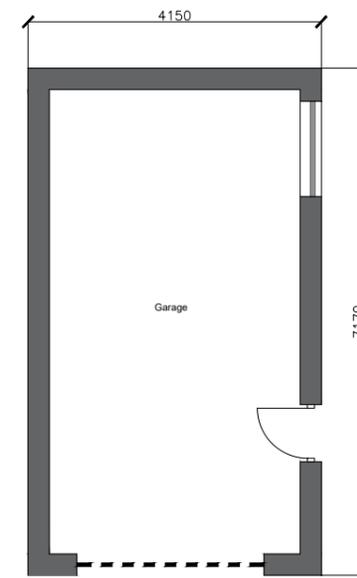

EXISTING FLOOR PLAN

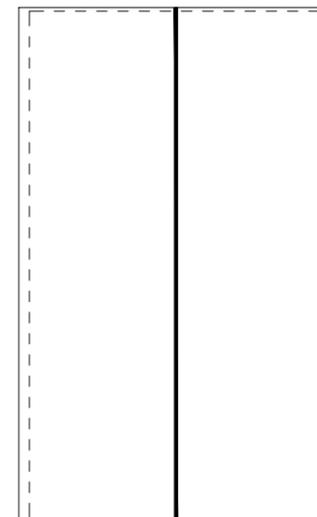

EXISTING ROOF PLAN

NOTES

This drawing is subject to a detailed building and site survey, therefore no guarantee of its accuracy can be given.
 This drawing has been draughted in accordance with the clients design requirements.
 All areas are approximate and are subject to a detailed building and site survey and further design development.
 All dimensions should be checked prior to commencement of construction on site. Measurements should not be taken off the drawing.

Rev	Revision	Date
JOB		
PROPOSED CERTIFICATE OF LAWFUL APPLICATION FOR SINGLE STOREY OUT BUILDING / GARAGE / GYME		
ADDRESS		
22 LEMANS DRIVE DEWSBURY WF13 4AL		
MRS MUSARAT BI		
DATE	SCALE	SHEET
15.09.24	1:200	2@A3