

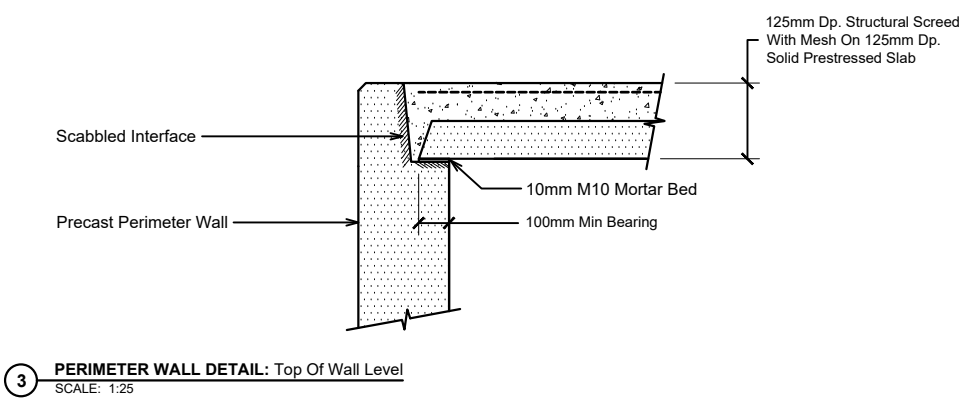
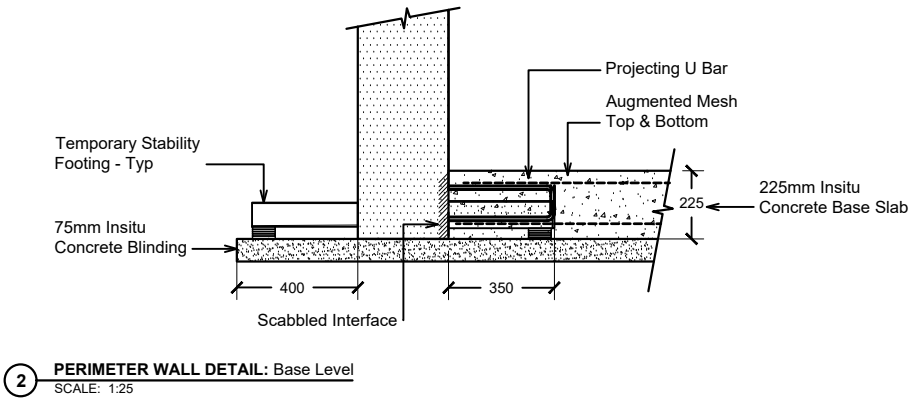


Drawn By: G.JACOB	Rev.	Date.	Comments.
Chkd By: J.L	0		
Date: 20-06-2023			
Drg No.: STS3889			

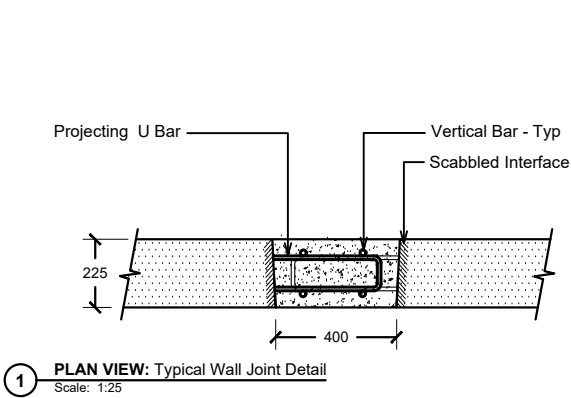

CARLOW CONCRETE DRAWING TITLE: FENAY BRIDGE, HUDDERSFIELD 1.8m Dp. MODULAR WATER RETAINING TANK PROPOSAL DRAWING	Drawn By: G.JACOB	Rev.	Date.	Comments.
	Chkd By: J.L	0		
	Date: 20-06-2023			
	Drg No.: STS3889			

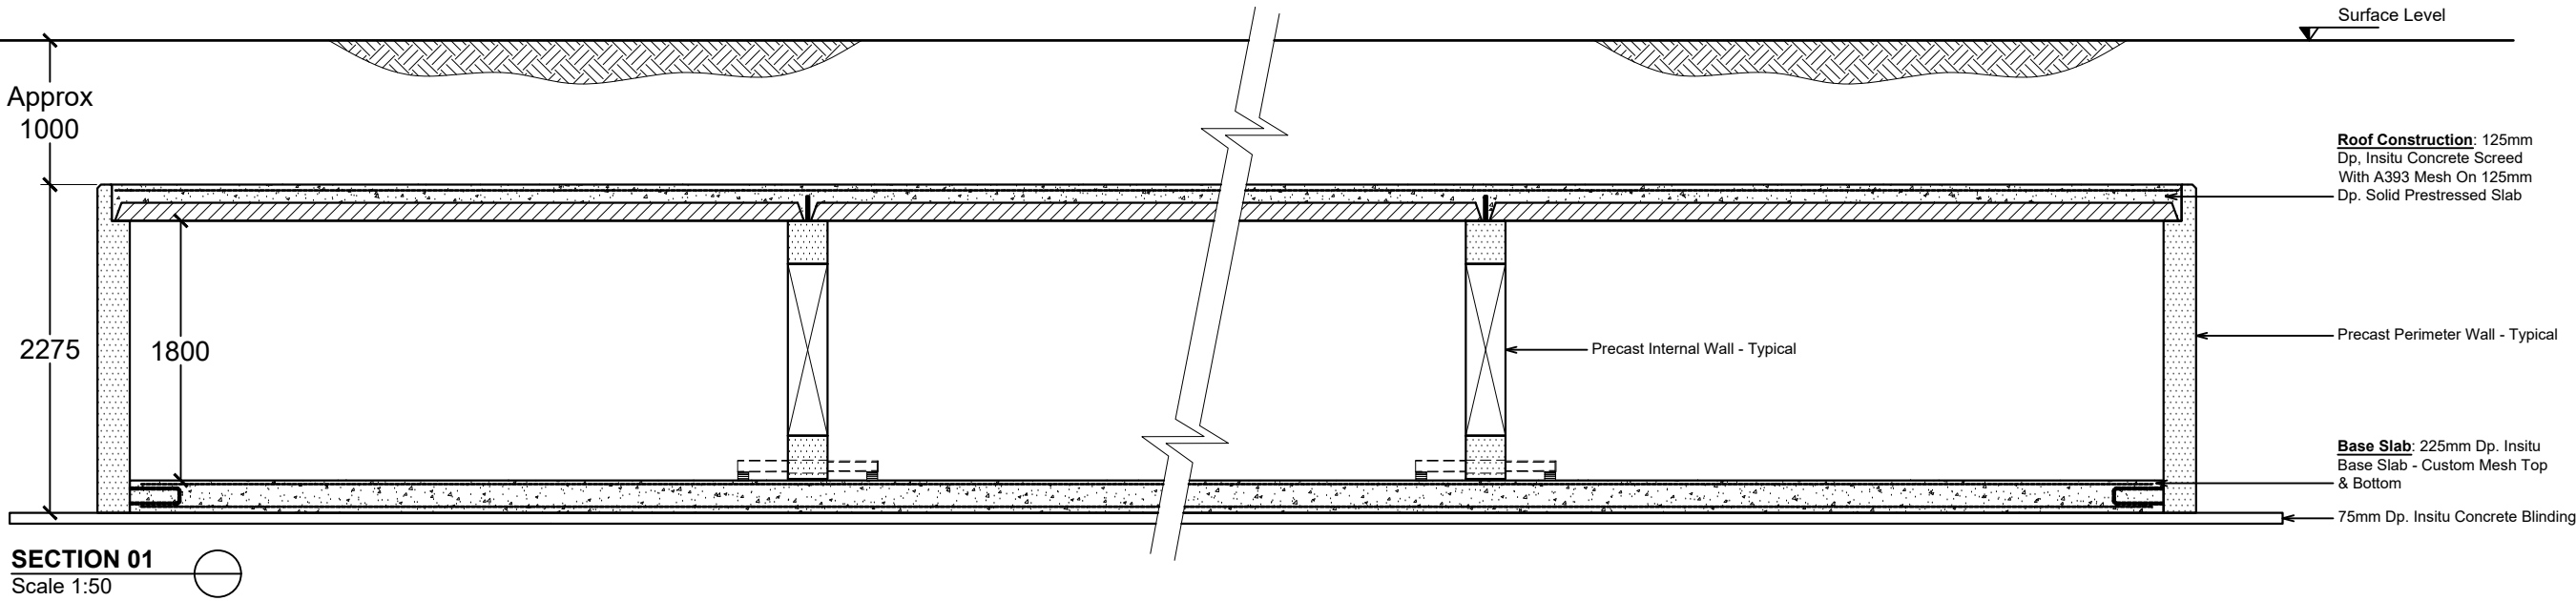

SIMILAR INSTALLATION:

